


**VILLAGE OF VERNON HILLS
EXHIBIT NO. 28-A**

BARRIER CURB DETAIL

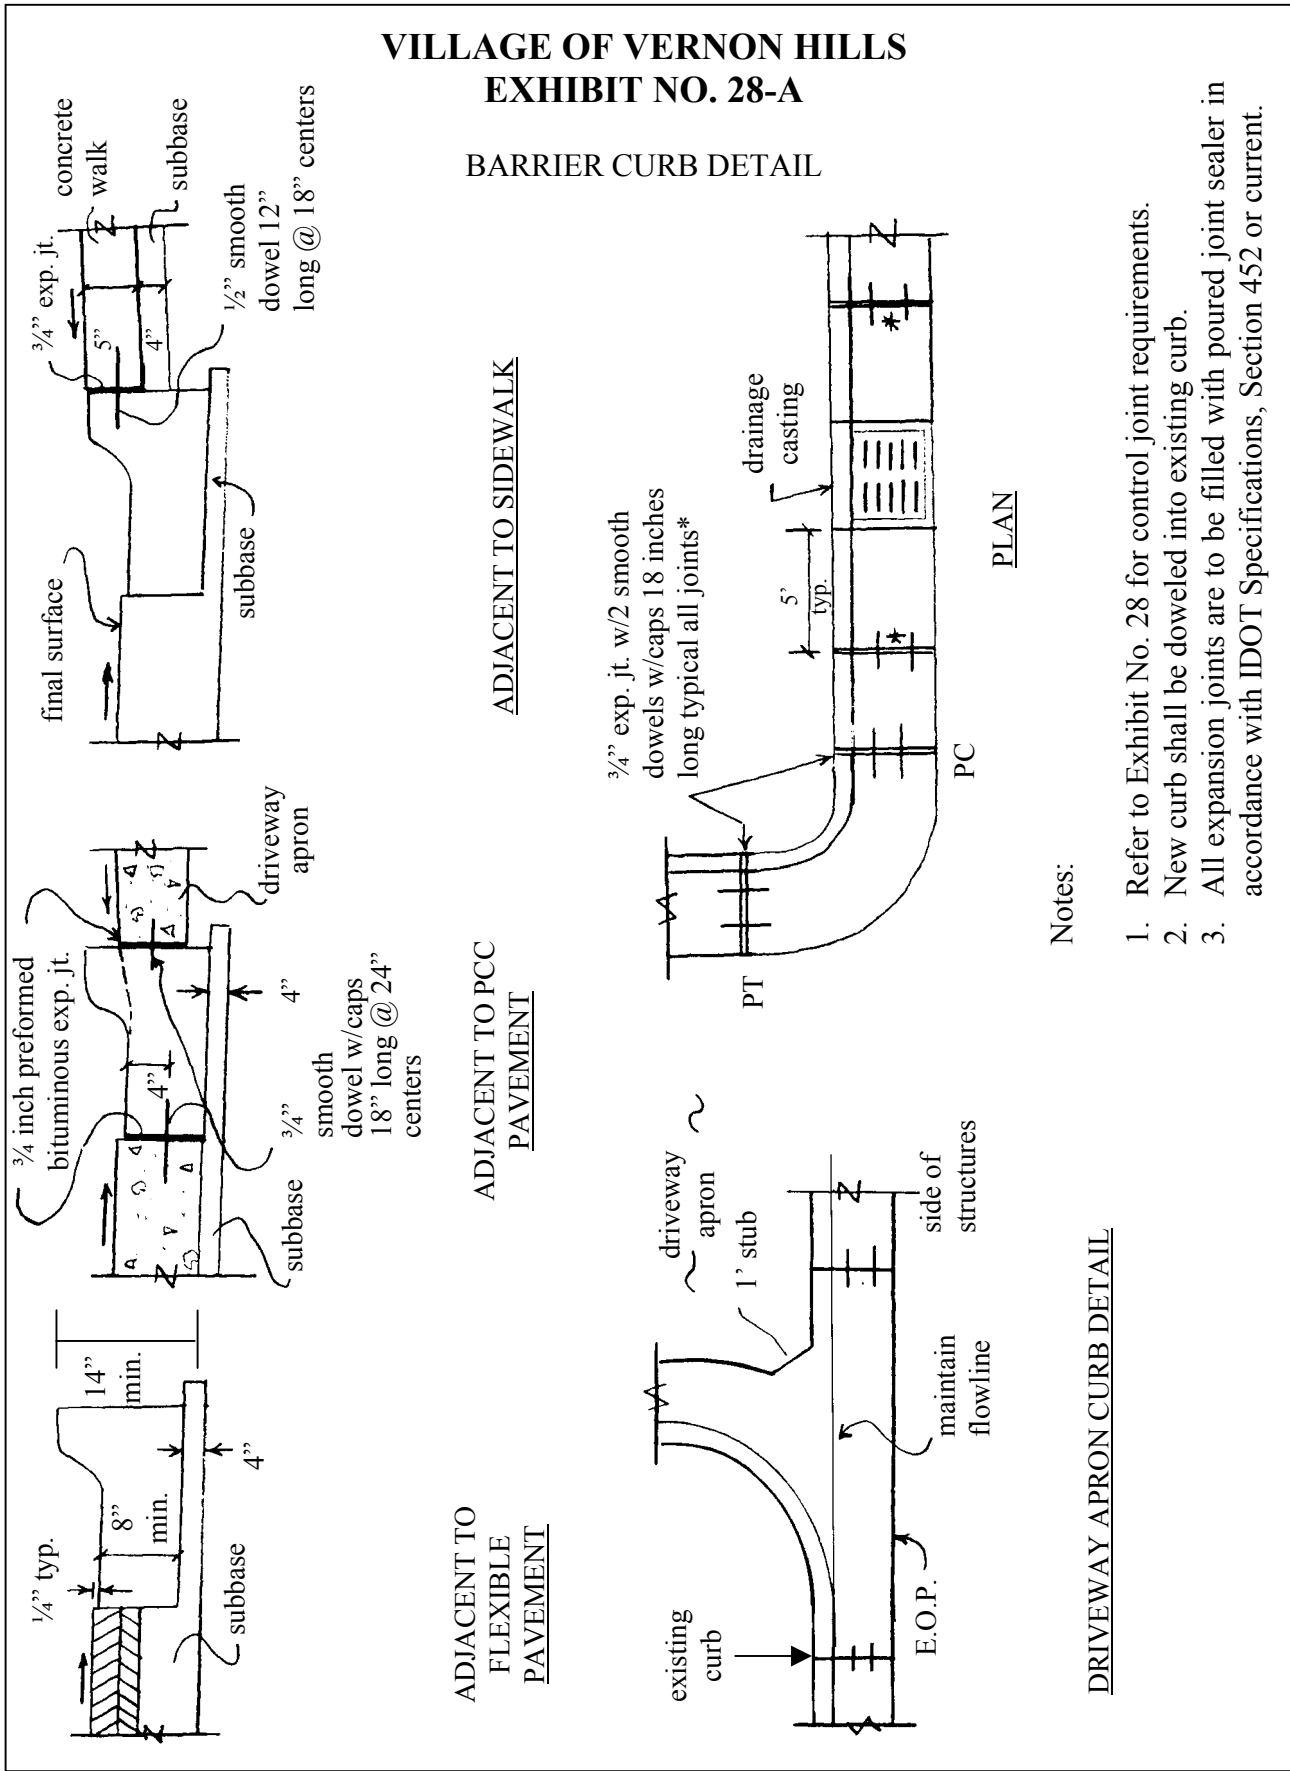

Notes:

1. Refer to Exhibit No. 28 for control joint requirements.
2. New curb shall be doweled into existing curb.
3. All expansion joints are to be filled with poured joint sealer in accordance with IDOT Specifications, Section 452 or current.

DRIVEWAY APRON CURB DETAIL