

**VILLAGE OF VERNON HILLS
ORDINANCE 2024-095**

**AN ORDINANCE AWARDING THE VERNON HILLS ATHLETIC COMPLEX
PARKING EXPANSION PROJECT TO CHICAGOLAND PAVING
CONTRACTORS, INC. FOR \$630,000.00**

WHEREAS, the Village of Vernon Hills, County of Lake, State of Illinois (*"the Village"*) is a duly organized and existing municipality and unit of local government created under the provisions of the laws of the State of Illinois, and is operating under the provisions of the Illinois Municipal Code; and

WHEREAS, the Village maintains the Vernon Hills Athletic Complex and desires to expand the parking availability at the facility; and

WHEREAS, the Village received a total of three (3) sealed bids on July 1, 2024 for the Vernon Hills Athletic Complex Parking Expansion Project; at which time they were publicly opened; and

WHEREAS, Chicagoland Paving Contractors, Inc. provided the lowest qualifying bid; and

WHEREAS, this Ordinance awards the Vernon Hills Athletic Complex Parking Expansion Project to Chicagoland Paving Contractors, Inc. for \$630,000.00.

NOW THEREFORE BE IT ORDAINED BY THE PRESIDENT AND BOARD OF TRUSTEES OF THE VILLAGE OF VERNON HILLS, LAKE COUNTY, ILLINOIS, AS FOLLOWS:

SECTION 1: EXECUTION OF AGREEMENT: The Village Manager is hereby authorized to execute all required contract documents for the Vernon Hills Athletic Complex Parking Expansion Project to Chicagoland Paving Contractors, Inc. for \$630,000.00.

SECTION 2: AUTHORIZATION & RELEASE OF PAYMENT: The Finance Director is hereby authorized to make payment to Chicagoland Paving Contractors, Inc. for \$630,000.00.

SECTION 3: EFFECTIVE DATE: This Ordinance shall be in full force and effect from its passage and approval.

SECTION 4: ORDINANCE NUMBER: This Ordinance shall be known as Ordinance Number 2024-095.

Dated the 9th of July 2024

Adopted by roll call votes as follows:

AYES: 7 – Oppenheim, Marquardt, Schenk, Forster, Takaoka, Koch, Byrne

NAYS: 0 - None

ABSENT AND NOT VOTING: 0 - None


Roger L. Byrne, Village President

PASSED: 07/09/2024

APPROVED: 07/09/2024

ATTEST: 07/09/2024


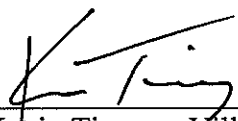

Kevin Timony, Village Clerk



EXHIBIT A

Thomas Engineering Group
Village of Vernon Hills Athletic Complex Parking Expansion Exhibit

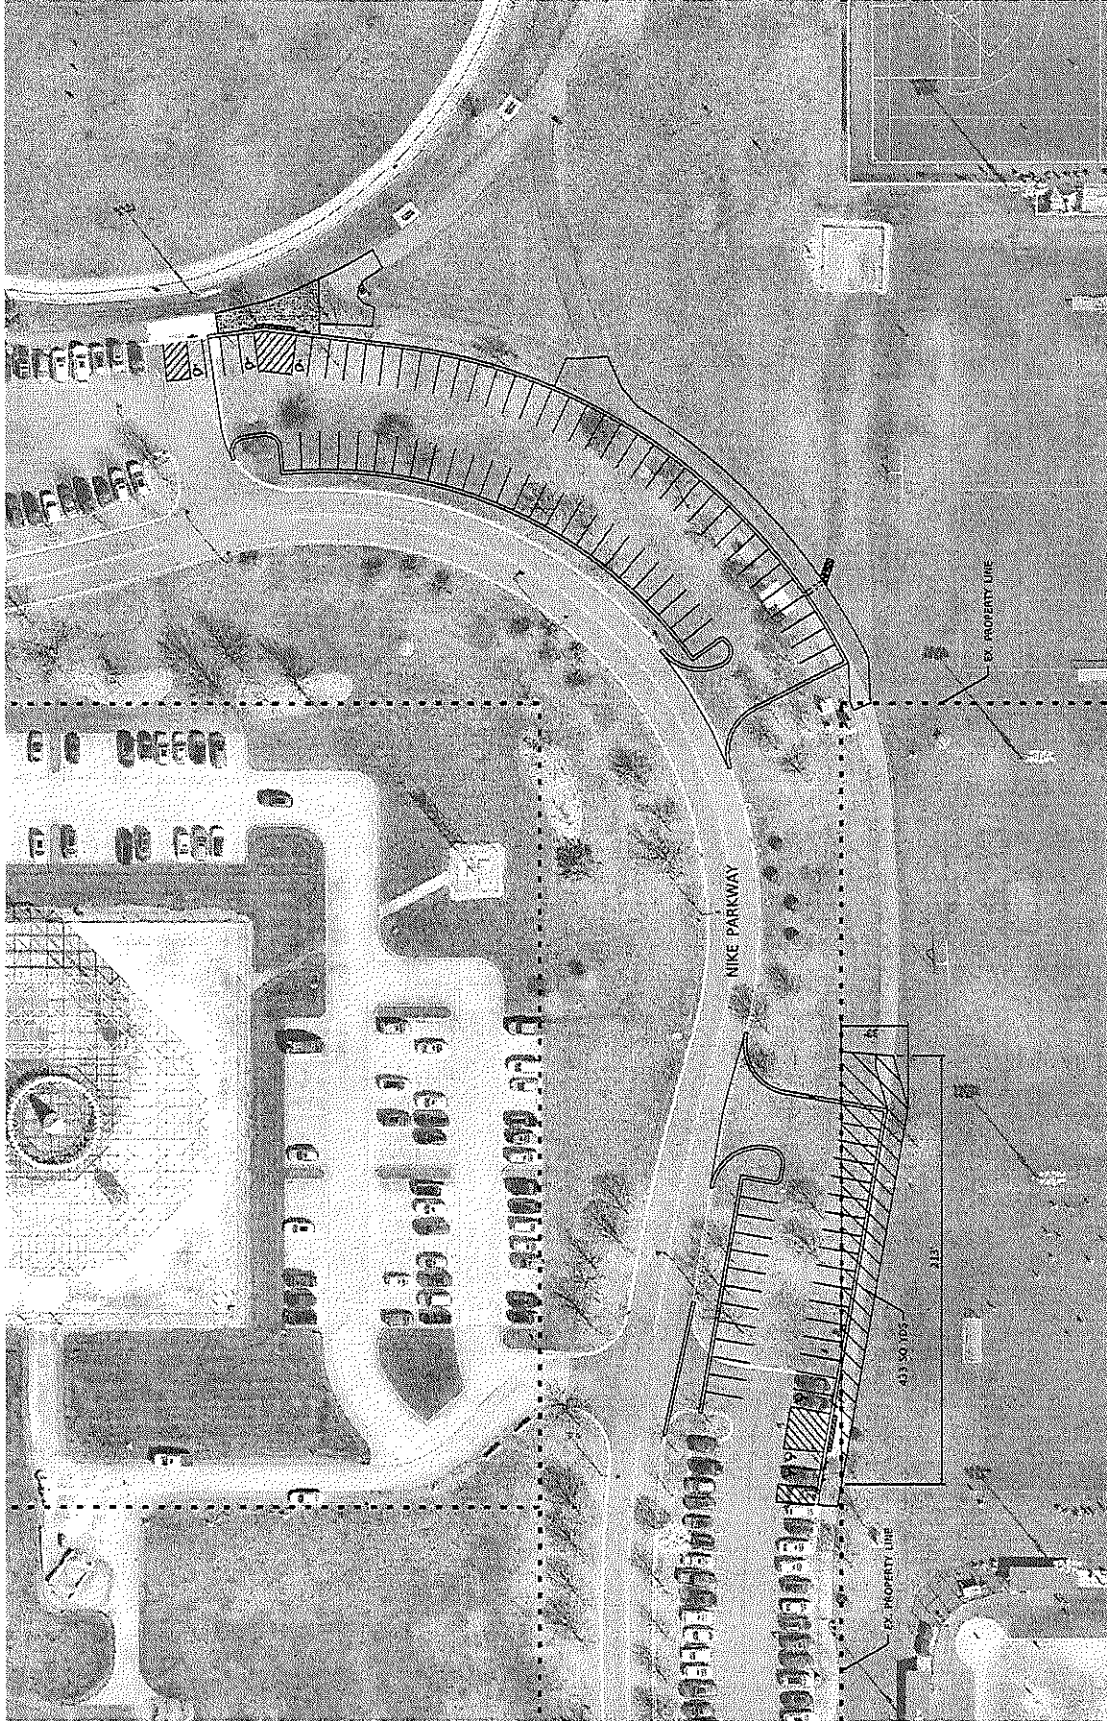

Project engineering group, Inc.
1000 W. Lake Road
Suite 200
Oak Brook, IL 60053
Phone: 630-532-1700

thomas.
ENGINEERING GROUP
A DIVISION OF THE THOMAS GROUP

LICENSE AGREEMENT EXHIBIT

VILLAGE OF VERNON HILLS
ATHLETIC COMPLEX PARKING EXPANSION

DRAWING NO.

1 OF 1

REVISIONS

DESCRIPTION

NO. DATE

06/18/24

DATE

MEC

ENTERED BY

1" = 30'

SCALE

VILLAGE OF VERNON HILLS

ORDINANCE NO. 2024-095

AN ORDINANCE AWARDING THE VERNON HILLS ATHLETIC COMPLEX PARKING
EXPANSION PROJECT TO CHICAGOLAND PAVING CONTRACTORS, INC. FOR
\$630,000.00

THE 9th DAY OF JULY 2024

Published in pamphlet form by the Authority of the
President and Board of Trustees of the Village of
Vernon Hills, Lake County, Illinois, this
9th day of July, 2024


STATE OF ILLINOIS)
)
COUNTY OF LAKE)

CERTIFICATE

I, KEVIN TIMONY, CERTIFY THAT I AM THE DULY APPOINTED AND ACTING VILLAGE CLERK OF THE VILLAGE OF VERNON HILLS, LAKE COUNTY, ILLINOIS. I FURTHER CERTIFY THAT ON JULY 9, 2024, THE CORPORATE AUTHORITIES OF SUCH MUNICIPALITY PASSED AND APPROVED ORDINANCE NO. 2024-095 AN ORDINANCE AWARDDING THE VERNON HILLS ATHLETIC COMPLEX PARKING EXPANSION PROJECT TO CHICAGOLAND PAVING CONTRACTORS, INC. FOR \$630,000.00.

THE PAMPHLET FOR ORDINANCE NO. 2024-095 INCLUDING THE ORDINANCE AND A COVER SHEET THEREOF, WAS PREPARED, AND A COPY DATED JULY 9, 2024 AND CONTINUING FOR AT LEAST TEN DAYS THEREAFTER. COPIES OF SUCH ORDINANCE WERE ALSO AVAILABLE FOR PUBLIC INSPECTION UPON REQUEST IN THE OFFICE OF THE VILLAGE CLERK.

DATED IN VERNON HILLS, ILLINOIS, THIS 9TH DAY OF JULY 2024.

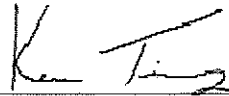
Kevin Timony, Village Clerk


SEAL



AFFIDAVIT OF SERVICE

STATE OF ILLINOIS)
)
COUNTY OF LAKE)

I, KEVIN TIMONY, BEING FIRST DULY APPOINTED, DEPOSES AND SAYS ON OATH THAT AS VILLAGE CLERK OF THE VILLAGE OF VERNON HILLS, HE DID CAUSE THE FOREGOING CERTIFICATE FOR ORDINANCE NO. 2024-095 AN ORDINANCE AWARDDING THE VERNON HILLS ATHLETIC COMPLEX PARKING EXPANSION PROJECT TO CHICAGOLAND PAVING CONTRACTORS, INC. FOR \$630,000.00 TO BE POSTED IN THE VILLAGE HALL AS REQUIRED BY LAW FROM JULY 9, 2024 TO JULY 19, 2024.

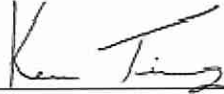

Kevin Timony, Village Clerk

SUBSCRIBED AND SWORN TO BEFORE ME
THIS 9th DAY OF JULY 2024



Notary Public

