

**VILLAGE OF VERNON HILLS
ORDINANCE 2023-095**

**AN ORDINANCE GRANTING VARIATIONS FROM CHAPTER 19, SIGNS, OF
THE VERNON HILLS CODE, FOR TACO BELL, TO BE LOCATED AT 700
MILWAUKEE AVENUE, UNIT 148**

WHEREAS, the Village of Vernon Hills received a petition by Flynn Restaurant Group requesting variations from Chapter 19, Signs, of the Vernon Hills Code, associated with the conversion of the existing restaurant with drive-through service, to be located on the property commonly known as 700 Milwaukee Avenue Unit 148, legally described herein; and

WHEREAS, the petition is related to Special Use Permit and zoning code previously approved under separate ordinances; and

WHEREAS, the Planning and Zoning Commission of the Village of Vernon Hills conducted a public hearing, duly noticed, on July 26, 2023, continued to August 23, 2023; and

WHEREAS, the Commission, after consideration of the materials and testimony provided by the petitioner, has filed a report making findings of fact in support of the petition in accordance with the standards listed in Section 21.5 of the Zoning Ordinance, and has recommended approval of the petition as described in **Exhibit A** (Planning and Zoning Commission report); and

WHEREAS, the Committee of the Whole, having considered the Planning and Zoning Commission report and recommendation at its meeting on September 5, 2023, found that sufficient facts were presented which, in its judgment, would justify approving the variations referenced herein.

NOW, THEREFORE, BE IT ORDAINED BY THE PRESIDENT AND BOARD OF TRUSTEES OF THE VILLAGE OF VERNON HILLS, COUNTY OF LAKE AND STATE OF ILLINOIS:

SECTION 1. The above listed recitals are incorporated into and made part of this Ordinance.

SECTION 2. The following variations from Chapter 19, Signs, of Village of Vernon Hills Code, are hereby granted for the property located at 700 Milwaukee Avenue, Unit 148, Vernon Hills, Illinois, legally described in Section 3 of this Ordinance, as required by Section 21.5 (Variations), as described in the application by Flynn Restaurant Group, LLC, dated June 29, 2023, and illustrated on the Taco Bell Sign Package by Everbrite LLC, dated May 15, 2023, as revised August 11, 2023, attached hereto as **Exhibit B**:

1. Section 19-3 Sign Standards by District, Subsection (c)4d: To permit a logo that exceeds the height of the lettering (Monument Sign)

2. Section 19-3 Sign Standards by District, Subsection (c)4e: To permit logos that exceed the width of two letters (Monument Sign)
3. Section 19-3 Sign Standards by District, Subsection (c)4a: To permit a logo that is not associated with tenant lettering (West Elevation)
4. Section 19-3 Sign Standards by District, Subsection (c)4f: To permit logos that exceed four (4) square feet when not in line with the lettering (West Elevation)

SECTION 3. The variations granted in Section 2 of this ordinance shall apply to the property legally described below:

LOT 4 IN , BEING A SUBDIVISION OF PART OF THE NORTHWEST 1/4 OF SECTION 3 AND THE NORTHEAST 1/4 OF SECTION 4, TOWNSHIP 43 NORTH, RANGE 11 EAST OF THE THIRD PRINCIPAL MERIDIAN, ACCORDING TO THE PLAT THEREOF RECORDED AUGUST 1, 1986 AS DOCUMENT NUMBER 2467230, IN LAKE COUNTY, ILLINOIS, IN THE VILLAGE OF VERNON HILLS, ILLINOIS, FORMERLY DESCRIBED AS: THAT PART OF THE NORTHWEST 1/4 OF SECTION 3, AND THE NORTHEAST 1/4 OF SECTION 4, TOWNSHIP 43 NORTH, RANGE 11 EAST OF THE THIRD PRINCIPAL MERIDIAN, BOUNDED AND DESCRIBED AS FOLLOWS: COMMENCING AT THE NORTHEAST CORNER OF THE NORTHEAST 1/4 OF SAID SECTION 4; THENCE SOUTH 89 DEGREES 57 MINUTES 24 SECONDS WEST, ALONG THE NORTH LINE OF SAID NORTHEAST 1/4, A DISTANCE OF 22.38 FEET; THENCE SOUTH 0 DEGREES 02 MINUTES 36 SECONDS EAST, AT A RIGHT ANGLE TO THE LAST DESCRIBED LINE, A DISTANCE OF 6.92 FEET TO A POINT ON THE SOUTHERLY RIGHT-OF-WAY LINE OF ILLINOIS STATE ROUTE 60 AS DEDICATED PER DOCUMENT NUMBER 339739, SAID POINT BEING 50.00 FEET SOUTHERLY OF THE CENTER LINE OF SAID ROUTE 60 AS MEASURED ALONG A LINE DRAWN PERPENDICULARLY TO SAID CENTERLINE, THROUGH A POINT ON SAID CENTER LINE WHICH IS 156.04 FEET (AS MEASURED ALONG SAID CENTER LINE) WESTERLY OF THE CENTER LINE OF MILWAUKEE AVENUE THENCE SOUTHEASTERLY ALONG THE RIGHT-OF-WAY OF SAID DOCUMENT NUMBER 339739 THE FOLLOWING SIX COURSES; 1) SOUTH 82 DEGREES 34 MINUTES 48 SECONDS WEST 53.62 FEET; 2) SOUTH 51 DEGREES 14 MINUTES 16 SECONDS EAST 40.02 FEET; 3) SOUTH 16 DEGREES 01 MINUTES 17 SECONDS EAST 53.62 FEET; 4) SOUTH 6 DEGREES 43 MINUTES 41 SECONDS EAST 57.30 FEET; 5) SOUTH 7 DEGREES 52 MINUTES 54 SECONDS EAST 61.53 FEET; 6) SOUTH 9 DEGREES 53 MINUTES 27 SECONDS EAST 162.47 FEET TO THE POINT OF BEGINNING; THENCE CONTINUING ALONG THE LAST DESCRIBED LINE 4.52 FEET; THENCE SOUTH 8 DEGREES 11 MINUTES 51 SECONDS EAST 223.72 FEET; THENCE SOUTH 88 DEGREES 19 MINUTES 16 SECONDS WEST 162.39 FEET; THENCE NORTH 1 DEGREE 49 MINUTES 06 SECONDS WEST 30.65 FEET; THENCE NORTH 28 DEGREES 23 MINUTES 35 SECONDS WEST, 100.87 FEET; THENCE NORTH 12

DEGREES 49 MINUTES 50 SECONDS WEST, 90.10 FEET; THENCE NORTH 83 DEGREES 16 MINUTES 19 SECONDS EAST, 199.87 FEET TO THE POINT OF BEGINNING, IN LAKE COUNTY, ILLINOIS.

PIN: 15-03-101-002

SECTION 4. SEVERABILITY. In the event that any section, clause, provision, or part of this ordinance shall be found and determined to be invalid by a court of competent jurisdiction, all valid parts that are severable from the invalid parts shall remain in full force and effect. If any part of this ordinance is found to be invalid in any one or more of its several applications, all valid applications that are severable from the invalid applications shall remain in effect.

SECTION 5. REPEAL AND SAVINGS CLAUSE. All ordinances or parts of ordinances in conflict herewith are hereby repealed; provided, however, that nothing herein contained shall affect any rights, actions or causes of action which shall have accrued to the Village of Vernon Hills prior to the effective date of this ordinance.

SECTION 6. SUCCESSORS AND ASSIGNS. All of the provisions of this Ordinance and the attachments hereto are binding on all successors and assigns of the petitioner and property owner.

SECTION 7. EFFECTIVE DATE. This ordinance shall be in full force and effect from and after its passage, approval and publication as provided by law.


SECTION 8. ORDINANCE NUMBER. This ordinance shall be known as Ordinance Number 2023-095.

Adopted by roll call vote as follows:

AYES: 7 – Oppenheim, Marquardt, Takaoka, Forster, Schenk, Koch, Byrne


NAYS: 0 - None

ABSENT AND NOT VOTING: 0 - None

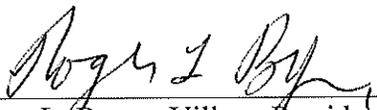

Roger L. Byrne, Village President

PASSED: 09/19/2023
APPROVED: 09/19/2023
ATTEST: 09/19/2023

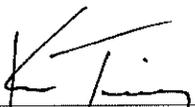

Kevin Timony, Village Clerk



EXHIBIT A

Planning and Zoning Commission Report

Taco Bell sign variations, 700 Milwaukee Avenue Unit 148

Planning and Zoning Commission – Meeting Minutes
July 26, 2023 - 7:30 p.m.

I. Call to Order and Roll Call

Chairman Morris called the meeting to order at 7:30 PM.

Attendance: Chairman Morris, Commissioners Cotton, Fluno, Heidner, Lis, Nabat, and Smith were present.

Also attending: Andrew Jennings, Director of Community Development.

II. General Public Comment

No one from the public came forward to speak.

III. Items for Review

Chairman Morris called for the opening of the following public hearing:

1. Case #2023-05, a petition filed by Kimley-Horn and Associates Inc., on behalf of Centennial Real Estate (owner), requesting a variation from Article 13, B-1 District, lot and yard requirements, per Section 21.5 of the Zoning Code, to allow a 35,479 sq ft lot (40,000 sq ft required).

Subject Property: 950-1050 Milwaukee Avenue, zoned B-1 (General Business District)

ALL PERSONS PROVIDING TESTIMONY WERE SWORN IN

Daniel Grove, Kimley-Horn and Associates, was present on behalf of the petitioner.

Mr. Grove presented the background of the petition. The prior amendment to the mall PUD included a 3-lot subdivision in this area. The owner, Centennial, worked with Perry's Steakhouse on the northernmost lot and is currently working with another restaurant on the southernmost lot. Both ended up requiring more land than originally anticipated. Lot 2 is below the 40,000 sq ft minimum lot. Mr. Grove added that Centennial is confident that they will be able to find a tenant that can utilize the smaller lot.

Commissioner Heidner referred to the proposed plat and noted that the lot has an irregular shape. Mr. Grove stated that the lots are irregular so that the shared drive aisles would be split, but that parking stalls would be fully on one lot or the other.

Commissioner Heidner asked whether the valet at the steakhouse was impacted. Mr. Grove explained that the valet would use traditional stalls as shown on the site plan.

Chairman Morris asked if there would be an access and shared parking easement. Mr. Grove stated that it isn't necessary at this time because they would be held in common ownership. He also confirmed that parking in the new garage to the west would be allowed.

PUBLIC NOTICE

Chairman Morris noted that public notice went out and no comments were received.

STANDARDS FOR A VARIATION

Chairman Morris noted that petitioner's responses to the Standards were included in the staff report, and would be part of the record for the Commission's recommendation if there was no objection.

THE HEARING WAS OPENED FOR PUBLIC COMMENT

No one from the public spoke. Public comment was closed by Chairman Morris.

Chairman Morris stated that before the Commission that there is a standing motion to recommend approval, and read the draft motion from the staff report. Commissioner Cotton seconded the motion. Chairman Morris requested discussion on the motion.

Commissioner Heidner asked if there were other similarly sized lots. Director Jennings stated that he compared the lot size to two items on the agenda (the proposed Taco Bell and the two-unit building at 890 N. Milwaukee Avenue). Both were slightly larger, but accommodate the businesses and required parking.

Commissioner Lis questioned whether the easements would constrain the development potential. Director Jennings noted that the easements were being modified to align with the master engineering plans. Mr. Grove indicated that there is a 10 ft storm sewer easement that is large and cuts through the parcel. They have worked on sample site plans putting the building on either side of the storm sewer.

Commissioner Lis referred to the water main easement. Mr. Grove stated that some of the easements are to be vacated. The only one that is an issue is the storm sewer. Commissioner Lis asked whether the water main had already been constructed. Mr. Grove was not sure.

Chairman Morris requested procedural clarification from Staff. Director Jennings indicated that the lot lines are the focus of the request, and noted that easements can be corrected administratively. Chairman Morris asked whether Commissioner Cotton, who seconded the motion, would agree to a condition of approval referencing potential corrections to the easement. Commissioner Cotton agreed.

Commissioner Heidner asked how the lot would be maintained if it is difficult to market. Mr. Grove stated that all three lots were graded and seeded, and that Lot 2 is currently used to stage construction on the north parcel.

There being no additional discussion on the motion made, Chairman Morris requested a roll call vote on the following motion:

Make Findings of Fact and Recommend Approval of a variation from Appendix C, Zoning, Section 13.4, Lot Area Regulations in the B-1 District, to permit a subdivision that would establish a 35,479 sq ft lot (40,000 sq ft required), for the property located at 950-1050 N. Milwaukee Avenue, Vernon Hills, Illinois, in accordance with Section 21.5 (Variations), as illustrated on The Final Plat of Subdivision of Hawthorn Center Resubdivision No. 1, by Compass Surveying Limited, dated February 28, 2019, and last revised June 21, 2023.

And with the following conditions of approval:

1. The easement locations are subject to the final review of the Public Works Department

AYES: Cotton, Fluno, Heidner, Lis, Nabat, Smith, Morris

NAYS: none

ABSENT: none

Motion approved.

THE PUBLIC HEARING WAS CLOSED AT 7:44 PM.

Chairman Morris called for the opening of the following public hearing:

2. Case 2023-06, a petition filed by Flynn Restaurant Group, contract purchaser, requesting the following actions to facilitate the construction and operation of a restaurant with a drive-through at 700 Milwaukee Avenue Unit 148: (1) Special Use Permit with associated site plan and appearance approval per Section 13.3 and 18.3 of the Zoning Code; (2) Variations from Article 13, B-1 District, lot and yard requirements, per Section 21.5 of the Zoning Code; and (3) Variations from the requirements of Chapter 19, Signage, of the Village Code per Section 21.5 of the Zoning Code.

Subject Property: 700 Milwaukee Avenue, Unit 148, zoned B-1 (General Business District)

ALL PERSONS PROVIDING TESTIMONY WERE SWORN IN

Molly Redmon, Civil & Environmental Consultants, and Bob Lach, Flynn Restaurant Group, were present to represent the petition. Kentucky Fried Chicken currently operates a drive-thru and the request is to continue a similar use when converting the restaurant to a Taco Bell.

Ms. Redmon introduced the project. The property is zoned B-1 and a drive-thru requires a special use permit in the district. She referred to the slide illustrating vehicle stacking at the drive-thru.

Ms. Redmon stated that the second aspect of the petition is a zoning variation to address existing conditions. Taco Bell intends to use the site as-is, except for modifications for ADA

accessibility and to improve the drive-thru. She noted that the curb location makes food handoff difficult.

Ms. Redmon reviewed the variations for the existing non-conforming conditions: Lot size of 39,675 sq ft (40,000 sq ft required); side yard of 33.9 ft (35.0 ft required); rear yard of 39.5 ft (40.0 ft required); and parking stall length of 19 ft (20 ft required).

Mr. Lach added that Taco Bell plans to use the building in its current configuration, and the petition includes the continuation of existing issues with properly documented variances. The construction plans would reduce the curb bump out at the drive thru window so it is easier for customers to pick up their orders.

Ms. Redmon introduced the sign variation petition. The sign package requires variations due to the logo size; logos are restricted to the height of a letter and width of two letters.

Mr. Lach stated the current sign package is Taco Bell's preferred branding. The bell image is important to them. They understand that the Village prefers reduced logo sizes. A reduced logo, or displaying text only, could be an option if needed.

Commissioner Heidner questioned whether the monument sign was compliant. Mr. Lach and Ms. Redmon confirmed that it was [note: additional clarification follows].

Mr. Lach referred to the photo of the monument sign. He noted that the panel below the identification sign displays "breakfast" at some locations. They are promoting delivery at this location, and intend for this sign to display "delivery."

Commissioner Cotton asked about the nature of the delivery service. Mr. Lach confirmed that the delivery is by a third party (typically Door Dash). Commissioner Cotton stated that her preference would be to display "drive-thru". That's the more important feature; essentially every business can have delivery through a third party.

Mr. Lach questioned whether "breakfast" would be acceptable. Commissioner Cotton stated the restaurant's advertising campaigns promote breakfast, and that signage for the drive-thru would be more appropriate.

Chairman Morris asked whether the ordinance addressed the verbiage on the sign. Director Jennings stated that the logo on the monument does require a variation. With respect to content on the additional sign, he suggested that a panel identifying the presence of a drive-thru could be appropriate especially since it relates to the other aspect of the petition. Reviewing other potential messages for content is not advisable. Chairman Morris asked whether a future change, such as displaying hours, would be allowed. Director Jennings noted that a changeable copy area on a sign has specific rules in the code and the petitioner is not asking for a changeable copy sign.

Chairman Morris reviewed the scope of the sign package. Commissioner Nabat asked whether the scope included signage in each location that KFC displays signage. Mr. Lach confirmed that was the case.

Chairman Morris requested discussion on the petition in general.

Commissioner Smith asked what the lumen output on the purple light band near the roof line would be. He asked the petitioner to compare it to the light output for the signs. Mr. Lach referred to the sample photo. He was unaware of the lumen output in numbers, but could guarantee it would not be bright.

Commissioner Smith requested confirmation as to which elevations had backlit signs. Mr. Lach confirmed that the east, south and west sides had backlit signs. Commissioner Cotton requested clarification on the number of signs, and Mr. Lach confirmed that the south elevation has a logo and text separately, which would be one or two depending on how they are counted.

Commissioner Cotton requested details on the art panels. Mr. Lach explained that the art is an exterior wallpaper. It would be refreshed periodically. Commissioner Cotton asked whether they would display services. Mr. Lach stated that they would be art, possibly with food, but not advertising. Commissioner Cotton requested a condition of approval restricting advertising and business identification from the art display area. Director Jennings referred to the draft motion.

Commissioner Cotton was concerned with the precedent set by potentially allowing a larger logo and text on the same elevation. She noted that McDonald's wanted something similar, but was approved for a sign package that had the logo on one elevation and text on the other.

Chairman Morris noted that the signage was not consistent between the architectural elevations and the sign package. Director Jennings suggested that the sign package was newer and more detailed, and that the architectural elevations could be considered as illustrative only. Mr. Lach agreed.

Commissioner Cotton questioned the size and calculations of the south elevation signs. The bell is separated from the text and should count as a second sign. Mr. Lach indicated that the text is on the canopy and the bell logo is behind it on the wall.

Chairman Morris reviewed the sign company's submittal:

- West: Bell logo with "Taco Bell"
- South (main entrance): Bell logo with "Taco Bell"
- East (Milwaukee): Taco Bell with bell logo inline
- Monument sign on Milwaukee

Mr. Lach confirmed the scope of the submittal, and added there would be nothing on the north.

Commissioner Fluno referred to the landscape plan. He noted that a lot of the mature plant material would be removed near the drive-thru along Milwaukee. The replacement material is all low. Ms. Redmon confirmed the replacement material was lower height. Commissioner Fluno stated that the proposed plants at 2 ft to 4 ft mature height would not provide much screening for the drive-thru. Mr. Lach agreed that they could add to the screening.

Commissioner Cotton asked whether the trees were healthy. Mr. Lach replied that they are healthy, but old and the large root system would be damaged when they work on the parking lot anyway. They are spending roughly \$1.5M on the project and expect it to look much nicer.

Commissioner Fluno suggested that they also review the plant density on the plans. He noted that the quantities seemed low compared to the spacing on the plant schedule.

Commissioner Heidner commented that the plans do not call for the removal of some trees that appear to be dead, and referred to the technical review memos. Director Jennings offered to update the draft condition of approval relating to landscaping to include the specific issues discussed at the hearing. Mr. Lach did not object to the suggestions.

Chairman Morris requested a recap of the various requests. There were no additional questions or comments on the Special Use petition. Commissioner Fluno suggested a condition relating to plant density adding height and diversity in the landscape area between the drive-thru and Milwaukee Avenue. Commissioner Smith suggested that the light band is effectively advertising the brand, and should fall within the sign package.

Chairman Morris requested feedback as to whether the band would be considered a sign. Director Jennings suggested it was hidden and lighting a portion of the wall, and would be part of the architectural review under the purview of the Commission.

THE HEARING WAS OPENED FOR PUBLIC COMMENT

No one from the public spoke regarding the text amendment. Public comment was closed by Chairman Morris at 8:18pm.

Chairman Morris requested final comments on the Special Use petition. Director Jennings referred to the Staff report. The report suggested that the rooftop screening be replaced and match the new color scheme; the delivery question has been discussed; the hours of operation had not been discussed. Mr. Lach stated that they open at around 8am and close on demand. He suggested the adjacent McDonald's would be a good example of demand. He noted that they operate similar to Wendy's. They close at hours when they don't make any money. He estimated 11pm to 1am for closing.

Director Jennings mentioned that the adjacent shopping center had just submitted a permit application to replace the parking lot lights. He recommended a condition of approval to match the lights to the greatest extent possible to produce a more cohesive appearance. Mr. Lach was in agreement.

Commissioner Fluno stated that the plan does not have call for any landscaping for the monument sign along Milwaukee Avenue. He suggested a condition adding that area to the refresh.

PUBLIC NOTICE

Chairman Morris noted that public notice went out and no comments were received.

Chairman Morris stated that before the Commission that there is a standing motion to recommend approval, and read the draft motion from the staff report along with the conditions of approval discussed during the hearing. Director Jennings summarized the full list of conditions of approval, including a change to condition 4 as requested by Commissioner Cotton. Mr. Lach referred to the photographs

Commissioner Smith referred to the light band. His position is that it should be considered part of the sign package because it is an element of the branding for the building. He thought the motif could be repeated on other buildings if it is considered to be architectural. Chairman Morris requested a poll of the Commission regarding the consideration of the light band (include with signage, or include with architectural review):

Signage: Cotton, Smith

Architectural: Nabat, Fluno, Heidner, Lis, Morris

Chairman Morris stated that the original motion is on the table, and asked if the Commission would like to add anything with respect to the light band. Director Jennings suggested that Commissioner Smith's original comment on lumen output could be incorporated by requiring confirmation of the impact on site photometrics.

Commissioner Cotton noted the distance from the subject property to existing Taco Bell locations. She asked whether the new store would negatively impact existing Taco Bell stores. Mr. Lach stated that they research the markets and believe that the demand justifies the new store. They have been looking for a location in this area since 2016 to fill a gap.

Commissioner Fluno asked when the light band would be turned off and Mr. Lach stated that it turns off at closing. He added that the light is important to their current operation. It shows that they are open, helps identify the restaurant rapidly, and it helps feel more vibrant.

Commissioner Heidner seconded the motion to:

Make Findings of Fact and Recommend Approval of a Special Use for a Restaurant with a Drive-Thru, with associated site plan, landscape plan, and architectural approval, for the property located at 700 Milwaukee Avenue, Unit 148 Vernon Hills, Illinois, as required by Section 13.3 (Special Uses in the B-1 District), Article 18 (Special Use Standards), and Section 21.6 (Special Use Procedures), as described in the application by Flynn Restaurant Group, LLC, dated June 29, 2023, in accordance with the following plans and exhibits:

- ADA Construction Plan set by Civil & Environmental Consultants, Inc., dated May 25, 2023
 - Existing Conditions and Demolition Plan (C100)
 - Site Plan / Grading Plan (C200)
 - Landscape Plan (C700)
- Architectural Plans by MRV Architects Inc., dated January 4, 2023
 - Colored Elevations (A4.2)
 - Elevation details (A4.0-A4.1)
 - Equipment Plan / Floor Plan (A2.0)

And with the following conditions of approval:

1. The landscape plan is subject to the final review and approval of Public Works, including but not limited to the following modifications:
 - a. Add an element with greater height in the northeast corner near the drive-thru
 - b. Remove the proposed tree from the narrow parking lot island.
 - c. Confirm the density and spacing of proposed plants
 - d. Add landscaping to the sign area
2. The rooftop unit screens shall be replaced with materials designed to complement the appearance of the new restaurant color scheme.
3. The parking lot light poles shall be painted or replaced as determined by Public Works, matching the parking lot lights at the adjacent shopping center to the greatest extent possible.
4. The artwork within the display areas shown on the north and south elevations may be updated periodically without additional review, but may not be replaced with advertising signage or business identification signage.
5. The existing elevations and proposed modifications are subject to the Village Board granting an exception to the masonry coverage requirement in the building code.
6. Signage on the elevation plans is for illustrative purposes only.
7. The petitioner shall provide details of the lumen output of the purple accent lighting and the impact on site photometrics for Staff review.

AYES: Cotton, Fluno, Heidner, Lis, Nabat, Smith, Morris

NAYS: none

ABSENT: none

Motion approved (7-0).

Chairman Morris stated that before the Commission that there is a standing motion to recommend approval, and read the draft motion from the staff report. Commissioner Heidner seconded the motion to:

Make Findings of Fact and Recommend Approval of the following variations from Appendix C, Zoning, for the property located at 700 Milwaukee Avenue, Unit 148 Vernon Hills, Illinois, as required by Section 21.5 (Variations), as described in the application by Flynn Restaurant Group, LLC, dated June 29, 2023, and illustrated on the Site Plan / Grading Plan (C200) by Civil & Environmental Consultants, Inc., dated May 25, 2023:

1. Section 13.4, Lot Area Regulations in the B-1 District: to permit a lot that is 39,675 sq ft (40,000 sq ft required);
2. Section 13.6, Yard Regulations in the B-1 District: to permit a side setback of 33.9' (35.0' required);
3. Section 13.6, Yard Regulations in the B-1 District: to permit a rear setback of 39.5' (40.0' required);
4. Section 19.5, Design and Maintenance of Parking Facilities: to permit parking spaces with a dimension of 10' x 19' (9' x 20' required).

AYES: Cotton, Fluno, Heidner, Lis, Nabat, Smith, Morris

NAYS: none

ABSENT: none

Motion approved (7-0).

Chairman Morris requested feedback from the Commission regarding the structure of the motion with respect to sign code variation. The consensus of the Commission was to split the vote to apply to different elements of the sign package separately.

Chairman Morris stated that before the Commission that there is a standing motion to recommend approval, and read the draft motion from the staff report. Commissioner Nabat seconded the motion to:

Make Findings of Fact and Recommend Approval of the following variations from Chapter 19, Signs, for the property located at 700 Milwaukee Avenue, Unit 148 Vernon Hills, Illinois, with respect to the West Elevation Signage, as required by Section 21.5 (Variations), as described in the application by Flynn Restaurant Group, LLC, dated June 29, 2023, and illustrated on the Taco Bell Sign Package by Everbrite LLC, dated May 15, 2023:

1. Section 19-3 Sign Standards by District, Subsection (c)4d: To permit a logo that exceeds the height of the lettering
2. Section 19-3 Sign Standards by District, Subsection (c)4e: To permit logos that exceed the width of two letters
3. Section 19-3 Sign Standards by District, Subsection (c)4f: To permit logos that exceed four (4) square feet when not in line with the lettering

AYES: Nabat, Morris

NAYS: Cotton, Fluno, Heidner, Lis, Smith

ABSENT: none

Motion failed (5-2).

Mr. Lach requested that the sign variation petition return in at a later date. Chairman Morris stated that the petition could be withdrawn without impacting the Special Use or Zoning Variation petitions. Mr. Jennings noted that a continuation could also be granted at the Commission's discretion, and that the next meeting was anticipated to be August 23rd. Mr. Lach requested a continuation.

Chairman Morris made a motion to continue the hearing to August 23, 2023, seconded by Commission Cotton. All were in favor on a voice vote.

Motion approved.

Chairman Morris called the following item for review at 8:51pm:

3. Case PZ 23-01, a petition filed by Vernon 890 LLC, owner, for minor modifications to the site plan and building appearance approved through Ordinance 2022-097, to facilitate the tenant buildout for CAVA Restaurant, to be located in Unit 100.

Subject Property: 890 Milwaukee Avenue, Unit 100, zoned B-1 (General Business District)

Diane Menza, Vernon 890 LLC, and Orlando Vivaqua, Soos Architects, were present on behalf of the petitioner, and sworn in.

Ms. Menza provided an introduction. She explained that Cava is a Mediterranean Restaurant and has certain elements that they like to include at their locations. Mr. Vivaqua referred to the site plan. They are proposing to remove 3 parking stalls near the southeast corner of the building to accommodate a patio area; add a new storefront door on the east for the interior traffic pattern; and an alabaster color for the east and west elevations as opposed to gray.

Commissioner Nabat requested clarification of the parking layout near the patio. Ms. Menza confirmed that the patio would remove 3 stalls, but there would still be 4 on that side of the building.

Commissioner Lis asked whether the patio would be raised. Mr. Vivaqua confirmed it would be curbed and flush with the adjacent sidewalk.

Commissioner Heidner requested confirmation from Staff that the site met the parking requirements. Director Jennings stated that it would meet the parking lot based on the number of seats and employees indicated on their plans. Commissioner Heidner suggested that they remove a fourth spot and add green space next to the patio. Commissioner Fluno agreed; car doors might hit the patio fence.

Commissioner Cotton suggested relocating the ADA stall next to the patio so that they wouldn't lose a space. Mr. Vivaqua offered to pull the fence back slightly if the concern is adequate space for car doors. Commissioner Heidner clarified that his suggestion was to make it look more appealing, not just about space to open a door. Ms. Menza was in agreement with additional landscaping west of the patio.

Chairman Morris stated that before the Commission that there is a standing motion to recommend approval, and read the draft motion from the staff report, including the additional condition related to landscaping west of the patio. Commissioner Heidner seconded the motion to:

Recommend Approval of Minor Site Plan and Appearance Approval Modifications, for the property located at 890 N. Milwaukee Avenue, Suite 100, Vernon Hills, Illinois, as required by Chapter 16, Article IV, and Appendix C, Section 4.12, with the work to be completed in substantial accordance with the following plans by Soos Associates, last revised July 11, 2023:

- Sheet A0: Site Plan (3 versions provided, aerial overlay, paving plan, isolation)
- Sheet A1.5: Patio plan and fencing specifications
- Sheet A2-A3: Elevations
- Sheet A4-A5: Perspectives

And with the following conditions of approval:

1. The petitioner shall work with both tenants to verify that the trash enclosure is appropriately sized for the two businesses. Expansion of the trash enclosure may be permitted without additional review provided that the parking requirement is met; and
2. That the parking space immediately west of the patio would be removed and replaced with landscaping.

AYES: Cotton, Fluno, Heidner, Lis, Nabat, Smith, Morris

NAYS: none

ABSENT: none

Motion approved (7-0).

IV. Approval of minutes the April 26, 2023 Planning & Zoning Commission minutes

Chairman Morris requested that the minutes be revised to reflect a 7:35 start time as opposed to 7:05. A motion was made by Chairman Morris, seconded by Commissioner Cotton, to approve the minutes of the April 26, 2023 Planning & Zoning Commission meeting. All were in favor by a voice vote (6-0, Heidner abstaining).

V. Development Review

Director Jennings provided the following updates:

- Hawthorn Mall:
 - Domaine occupancy is at 44 units, with additional 25 leased.
 - Two-level plaza project is underway
 - Perry's Steakhouse construction is ongoing
- Everleigh held its grand opening event June 25th
- Belle Tire: wall nearly complete, building preparation starting
- Kyuramen work underway (former Jason's Deli)
- Guidepost Montessori work ongoing
- Melody Farm
 - Crisp & Green opening
 - Crumbl Cookie recently opened
- Golf Galaxy opening in new unit at Townline Commons
- Hawthorn Hills Square
 - Bullfrog Spa (hot tubs with showroom)
 - Fireplaces Plus expanding into adjacent unit
- The Fitness Institute within Lil Kickers space
- Sephora in Kohl's

Commissioner Nabat asked whether Staff was aware of any specific tenants moving into the mall. Director Jennings stated that there is nothing official yet.

Commissioner Heidner requested an update on Townline Commons. Dick's outlot has been open for a while and they haven't worked on the parking lot yet. Director Jennings explained that they had a potential sale of the property that paused the discussion of the lot work around the deadline. Staff has since resumed working with the owner.

Commissioner Heidner requested an update on Urban Air. Director Jennings stated that they have gone through permitting but haven't started work.

VI. Adjournment

With no further items on the agenda, Chairman Morris made a motion to adjourn, seconded by Commission Cotton. The motion was approved by a voice vote.

The meeting adjourned at 9:11.

Respectfully submitted,


Andrew Jennings
Director of Community Development

Distribution:

President and Board of Trustees
Village Manager/Village Clerk
Commission Members

August 23, 2023
Approval Date


Chairman Morris

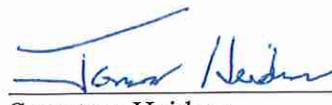
Secretary Heidner

Planning and Zoning Commission – Meeting Minutes
August 23, 2023 - 7:30 p.m.

I. Call to Order and Roll Call

Chairman Morris called the meeting to order at 7:30 PM.

Attendance: Chairman Morris, Commissioners, Fluno, Heidner, Lis, and Nabat were present. Commissioners Cotton and Smith had given prior notice of their absence.

Also attending: Andrew Jennings, Director of Community Development.

II. General Public Comment

No one from the public came forward to speak.

III. Items for Review

Chairman Morris called for the opening of the following public hearing, continued from July 26, 2023:

1. Case 2023-06, a petition filed by Flynn Restaurant Group, contract purchaser, requesting variations from the requirements of Chapter 19, Signage, of the Village Code per Section 21.5 of the Zoning Code.

Subject Property: 700 Milwaukee Avenue, Unit 148, zoned B-1 (General Business District)

ALL PERSONS PROVIDING TESTIMONY WERE SWORN IN

Bob Lach, Flynn Restaurant Group, was present on behalf of the petitioner.

Mr. Lach stated that the sign package had been revised as requested, with the variations now similar to those granted at the adjacent McDonald's. There are now four total variations on two different signs. There are no signs on the drive-thru side. The monument sign and the west elevation wall sign, facing the shopping center, require variations.

Mr. Lach displayed an image of the west elevation sign. He noted that the sign code is written for signs that have letters and a logo. A logo must be under four square feet if it is not in line with the text. The proposed sign has no letters, and the code doesn't account for that. It's similar to the logo sign at McDonald's. The variations are to exceed the size allowed for a logo that is not in line with text, and to permit a logo that is not associated with tenant lettering.

Mr. Lach referred to an image of the south elevation sign. The sign has been revised to conform by removing the bell logo.

Mr. Lach referred to an image of the east elevation sign. The sign has lettering only and conforms.

Mr. Lach referred to an image of the monument sign. They plan to reuse the existing sign and replace the panel. The code limits the logo size to the height of one letter and width of two letters. The proposed logo is larger and matches the two line "Taco Bell" text.

Commissioner Heidner questioned whether the proposed monument sign was larger than the existing sign. Mr. Lach stated that was exactly the same.

Commissioner Nabat requested confirmation that there would be no signage on the wall above the entrance. Mr. Lach confirmed that the text would be on the canopy and not the wall.

In response to a question from Commissioner Heidner, Mr. Lach confirmed the sign would consist of individual internally illuminated letters. They would be roughly 3 ft to 4 ft from the wall.

PUBLIC NOTICE

Chairman Morris asked Director Jennings for confirmation of the public notice. Director Jennings explained that the original hearing was properly noticed and then continued. No new notice was required.

STANDARDS FOR A VARIATION

Chairman Morris noted that petitioner's responses to the Standards were included in the staff report, and would be part of the record for the Commission's recommendation if there was no objection.

THE HEARING WAS OPENED FOR PUBLIC COMMENT

No one from the public spoke. Public comment was closed by Chairman Morris.

Chairman Morris stated that before the Commission that there is a standing motion to recommend approval, and read the draft motion from the staff report. He noted that the action regarding the sign variations had no impact on the prior Special Use or Variation approvals. Commissioner Lis seconded the motion. Chairman Morris requested discussion on the motion. The Commissioners did not have additional comments.

There being no additional discussion on the motion made, Chairman Morris requested a roll call vote on the following motion:

Make Findings of Fact and Recommend Approval of the following variations from Chapter 19, Signs, for the property located at 700 Milwaukee Avenue, Unit 148 Vernon Hills, Illinois, as required by Section 21.5 (Variations), as described in the application by Flynn Restaurant Group, LLC, dated June 29, 2023, and illustrated on the Taco Bell Sign Package by Everbrite LLC, dated May 15, 2023, as revised August 11, 2023:

1. Section 19-3 Sign Standards by District, Subsection (c)4d: To permit a logo that exceeds the height of the lettering (Monument Sign)
2. Section 19-3 Sign Standards by District, Subsection (c)4e: To permit logos that exceed the width of two letters (Monument Sign)

3. Section 19-3 Sign Standards by District, Subsection (c)4a: To permit a logo that is not associated with tenant lettering (West Elevation)
4. Section 19-3 Sign Standards by District, Subsection (c)4f: To permit logos that exceed four (4) square feet when not in line with the lettering (West Elevation)

AYES: Fluno, Heidner, Lis, Nabat, Morris

NAYS: none

ABSENT: Cotton, Smith

Motion approved.

THE PUBLIC HEARING WAS CLOSED AT 7:44 PM.

Chairman Morris called for the opening of the following public hearing:

2. Case 2023-07, a petition filed by PickleMall Inc., contract lessee, requesting a Special Use Permit for an Amusement, Recreation and Training facility at 555 Townline Road Unit 1, per Section 13.3 and 18.3 of the Zoning Code

Subject Property: 555 Townline Road Unit 1, Vernon Hills, zoned B-1 (General Business District)

ALL PERSONS PROVIDING TESTIMONY WERE SWORN IN

Marc Schwartz, Transwestern, spoke on behalf of PickleMall.

Mr. Schwartz provided an introduction of the business. He stated that pickleball is the fastest growing sport in the country, and PickleMall is positioning itself to be one of the premier destinations for the sport throughout the country. PickleMall is a new entity; they opened their first site in Tempe, Arizona, but consider it a transitory site. The Vernon Hills location would be the Midwest flagship for the company.

He noted that there is very high demand, but a severe lack of facilities and quality player engagement opportunities. PickleMall focuses on two elements: a quality game play experience and technological integration. The game play experience is enhanced by providing large courts and adequate space between courts. Technology, in the form of a PickleMall app, would control the entire experience. It would allow reservations, grant access to the facility, connect to players' videos, facilitate league play, and communicate with other players.

Mr. Schwartz noted that the rollout of the Tempe facility was covered nationally and locally, and continues to received press coverage.

Mr. Schwartz referred to photos of the Tempe facility, noting the open aisles around the courts and improvements to lighting.

Mr. Schwartz referred to a rendering of the proposed exterior improvements at the Vernon Hills location. The façade would be painted, including the columns in the storefront area. Referring to a floor plan, he stated that they were planning on 14 courts.

Commissioner Heidner referred to the revised exterior rendering. He questioned which drawing was the correct representation of the proposed colors. Mr. Schwartz explained that the only significant change was that the revised drawing had removed the metal screen in the sign display area, and showed that the existing mansard roof would be painted instead. The brighter blue color was the more accurate representation of the columns. The main façade would be painted a lighter color as well. He noted that the sign has also been revised to comply with the sign code.

Commissioner Heidner asked whether the bike racks would allow people to pass by on the sidewalk. Mr. Schwartz confirmed that the walkway is about 12 to 14 feet wide, and about half of it is occupied by a planter currently. The existing trees would remain; they were just omitted from the rendering.

Commissioner Fluno questioned whether any landscape upgrades were planned. Mr. Schwartz explained that the only site changes were the bike racks and two decorative bollards made to resemble pickle balls.

In response to Commissioner Heidner, Mr. Schwartz confirmed that PickleMall would lease the space. Commissioner Heidner asked whether the landlord would be repaving the parking lot before the business opened. Mr. Schwartz confirmed that they would, and that PickleMall is also requesting that they clean up some of the existing landscaping.

Commissioner Heidner noted that the parking appeared to be more than adequate. Mr. Schwartz confirmed that the capacity of the facility would be significantly less than a retail store.

Commissioner Heidner asked Staff whether the landlord had been approached to create additional green space. Director Jennings stated that Staff has discussed overall plans for the property, but not specific to green space. He confirmed that the discussions were with the new owner who had completed the sign and landscaping upgrades in the fall.

Commissioner Heidner asked whether Staff would be amendable to creating more green space in the parking lot. Director Jennings noted that the owner was not present, but Staff is aware that they are considering options for the property as a whole.

Commissioner Lis referred to the interior renderings, and questioned whether they were proposing a bar. Mr. Schwartz explained it is a touchdown space (flexible lounge area that can be used for remote work, rest, calls, etc.).

Commissioner Heidner asked whether any food would be served. Mr. Schwartz indicated that they may eventually add more options, but plan for vending to start.

Commissioner Heidner asked if the Vernon Hills location would be comparable in size to Tempe. Mr. Schwartz explained that it is roughly half the size, but the Tempe location was very large and offered to PickleMall by the landlord.

In response to a question by Commissioner Nabat, Mr. Schwartz confirmed that they would be adding more locations in Illinois.

In response to a question by Commissioner Fluno, Mr. Schwartz stated that the hours of operation would be 6 AM to 10 PM.

Chairman Morris asked whether the facility would be restricted to members or open to the public. Mr. Schwartz explained it would be a combination of both; anyone would be able to download the app and make a reservation. Members would have perks, such as preferred access to high-demand court times.

Chairman Morris asked whether PickleMall has discussed coordination with the Park District. Mr. Schwartz stated that they had not had discussions yet. The Tempe location is working with the University of Arizona on a corporate membership arrangement for students. They would be open to working with the Park District to increase public access.

Chairman Morris referred to the different versions of the sign. He questioned whether the Commission is being asked to choose a preferred sign. Mr. Schwartz stated that they had removed the logo and would return with changes in the future if needed.

PUBLIC NOTICE

Chairman Morris asked Director Jennings for confirmation of the public notice. Director Jennings indicated that the hearing was properly noticed, and no objections were received.

STANDARDS FOR A SPECIAL USE

Chairman Morris noted that petitioner's responses to the Standards were included in the staff report, and would be part of the record for the Commission's recommendation.

Chairman Morris referred to the long running discussion of the condition of the parking lot, and noted that the Staff report states that the lot will be addressed. Director Jennings agreed that including a condition of approval requiring the lot to be repaired prior to opening would be appropriate given the projected opening date and commitment from the property owner. If the owner objects, they could bring it up with the Board. Chairman Morris noted that parking lot work would be extremely disruptive if the business was open.

Chairman Morris referred to the Staff report comment regarding lighting. Mr. Schwartz stated that they planned to reuse / upgrade the canopy downlights.

Chairman Morris questioned whether the parking lot work addressed lighting. Director Jennings stated that the discussion was regarding the paved surface. Mr. Schwartz confirmed that there are two pole lights in the islands across from the entrance.

In response to a question from Commissioner Nabat, Mr. Schwartz confirmed that there would be security cameras. All courts are equipped with cameras, and then vending areas, entrances, and merchandise areas would have cameras.

Commissioner Fluno asked whether they anticipated outgrowing the space and using additional space in the adjacent unit. Mr. Schwartz stated that they would like the ability to expand, but the unit has a different owner that they haven't approached yet.

THE HEARING WAS OPENED FOR PUBLIC COMMENT

No one from the public spoke. Public comment was closed by Chairman Morris at 7:55pm.

Chairman Morris stated that before the Commission that there is a standing motion to recommend approval, and read the draft motion from the staff report along with the conditions of approval discussed during the hearing. Commissioner Fluno seconded the motion. Chairman Morris requested discussion on the motion.

Commissioner Heidner asked that Staff and the Board continue to look at whether additional green space could be added to the parking lot.

Chairman Morris requested a roll call vote on the following motion:

Make Findings of Fact and Recommend Approval of a Special Use for a Recreation, Amusement, and Training Facility with associated architectural approval, for the property located at 555 Townline Road, Unit 1, Vernon Hills, Illinois, as required by Section 13.3 (Special Uses in the B-1 District), Article 18 (Special Use Standards), and Section 21.6 (Special Use Procedures), as described in the application GW Property Group LLC and PickleMall Inc., dated August 7, 2023, in accordance with the following plans and exhibits:

- ALTA Survey, Sherrill Associates, Inc., dated November 15, 2021
- Sheet A1-B, floor plan, by Interform Architecture + Design, dated August 4, 2023
- Exterior and Interior Renderings, by Interform Architecture + Design, dated August 23, 2023

And with the following conditions of approval:

1. Signage displayed on the renderings is for illustrative purposes only;
2. Bicycle racks (minimum 2 inverted U racks) shall be installed east of the main entrance; and
3. Parking lot upgrades are to be completed prior to opening.

AYES: Fluno, Heidner, Lis, Nabat, Morris

NAYS: none

ABSENT: Cotton, Smith

Motion approved.

THE PUBLIC HEARING WAS CLOSED AT 8:00 PM.

IV. Approval of minutes the July 26, 2023 Planning & Zoning Commission minutes

Chairman Morris requested approval of the minutes of the July 26, 2023 Planning & Zoning Commission meeting. All were in favor by a voice vote (5-0).

V. Development Review

Director Jennings provided the following updates:

- Hawthorn Mall:
 - Domaine occupancy is at 79 units, with additional 26 leased.
 - Two-level plaza project is underway; plan to open the area for the September 9th event for the 50th Anniversary of the mall
 - Perry's Steakhouse construction is ongoing

Commissioner Fluno asked if Perry's is targeting an opening in the early part of 2024. Director Jennings agreed that would be a good guess.

Commission Nabat asked whether there were any tenants for the new retail space at Hawthorn Row. Director Jennings stated that there is one, Sephora, but they are moving from inside the mall.

Chairman Morris asked whether the roof top units would have additional screening. Director Jennings explained that there are pad mounted screens. There is a large shiny unit at the northeast corner of the building that is still visible because the screen hasn't been delivered yet.

VI. Adjournment

With no further items on the agenda, Chairman Morris made a motion to adjourn, seconded by Commission Fluno. The motion was approved by a voice vote.

The meeting adjourned at 8:03.

Respectfully submitted,

Andrew Jennings
Director of Community Development

Distribution:
President and Board of Trustees
Village Manager/Village Clerk
Commission Members

Approval Date

Chairman Morris

Secretary Heidner

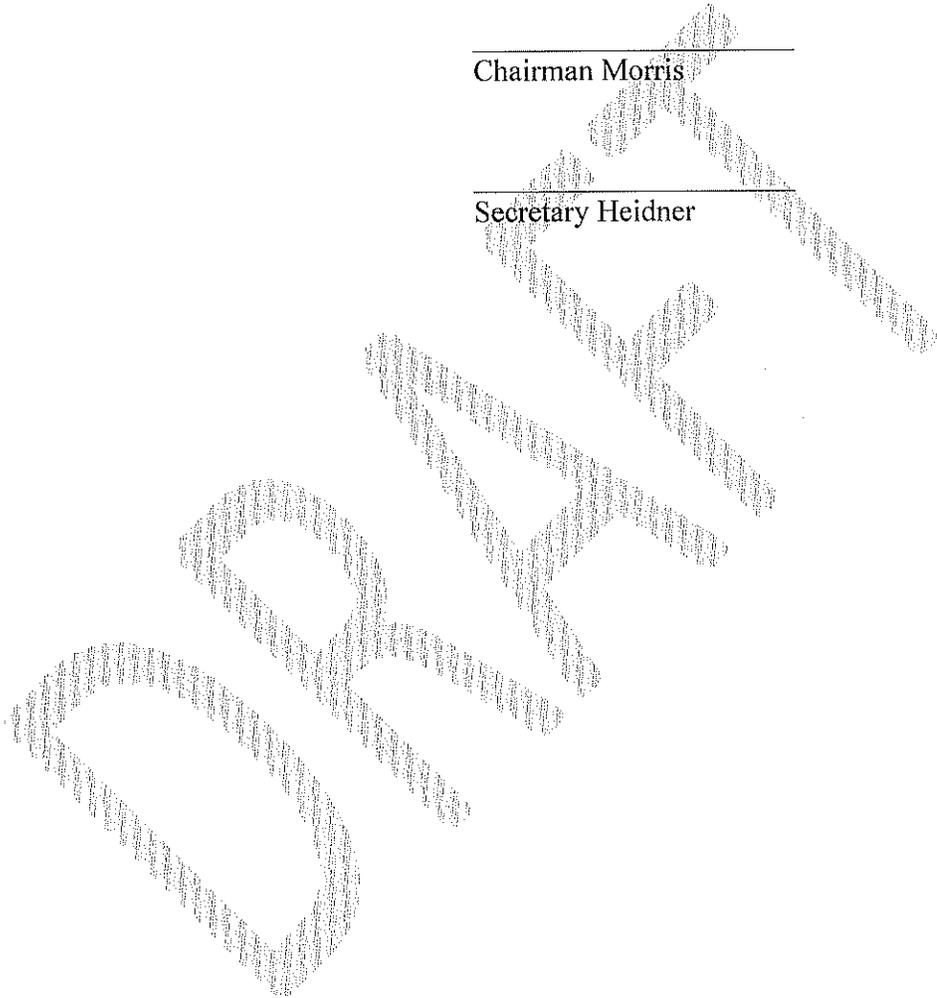


EXHIBIT B

Plans and Exhibits (Sign Variations)

Taco Bell, 700 Milwaukee Avenue Unit 148



Everbrite®

QUALITY • INNOVATION • VALUE
IT'S IN EVERYTHING WE DO.




Prepared Exclusively for
SITE TB700NADR


700 N Milwaukee Rd
Vernon Hills, IL 60061

May 15, 2023 **LAST REVISED AUGUST 11, 2023**

Account Manager: Christopher Koob
ckoob@everbrite.com (414) 529-3500

Everbrite, LLC • 4949 South 110th Street • Greenfield, WI 53228 • www.everbrite.com

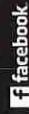

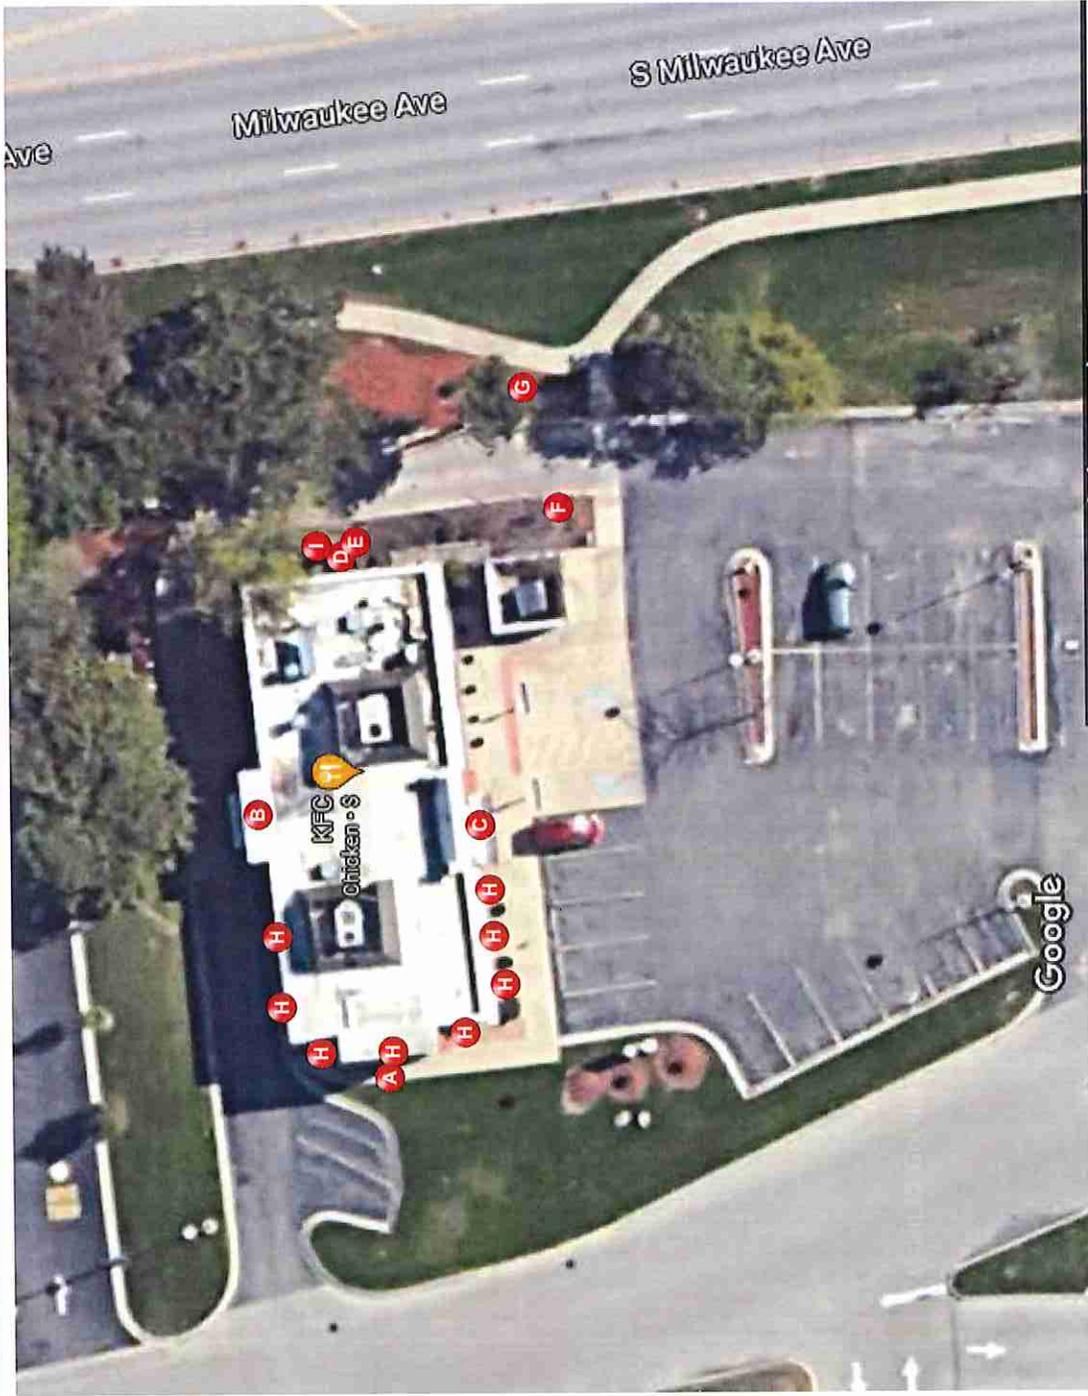

Sign Schedule

- A** TB 3'6X3'10 BELL LOGO "
- B** NO SIGNS
- C** TB 14" LETTERS RCWY
- D** TB 14" LETTERS
- E** ORDER POINT CANOPY - NO SHROUD - BLACK
- F** CLEARANCE BAR - 9' CLEARANCE BLACK
- G** MONUMENT FACES
- H** CNPY, TB 6" SIZE VARIES
- I** MENUBOARD AND SPEAKER POST

These drawings and details are the exclusive property of Everbrite, LLC. Use or distribution in any manner, without express written permission of Everbrite, LLC is prohibited.




Prepared By: Christopher Koob
 Date: 05/15/2023
 Customer Signature:

Everbrite, LLC - 4949 South 110th Street - Greenfield, WI 53228 - www.everbrite.com
 Customer/Site No: 700R
 Address: 700 N Milwaukee Rd Vernon Hills, IL 60061
 Description: Taco Bell



LAST REVISED AUGUST 11, 2023

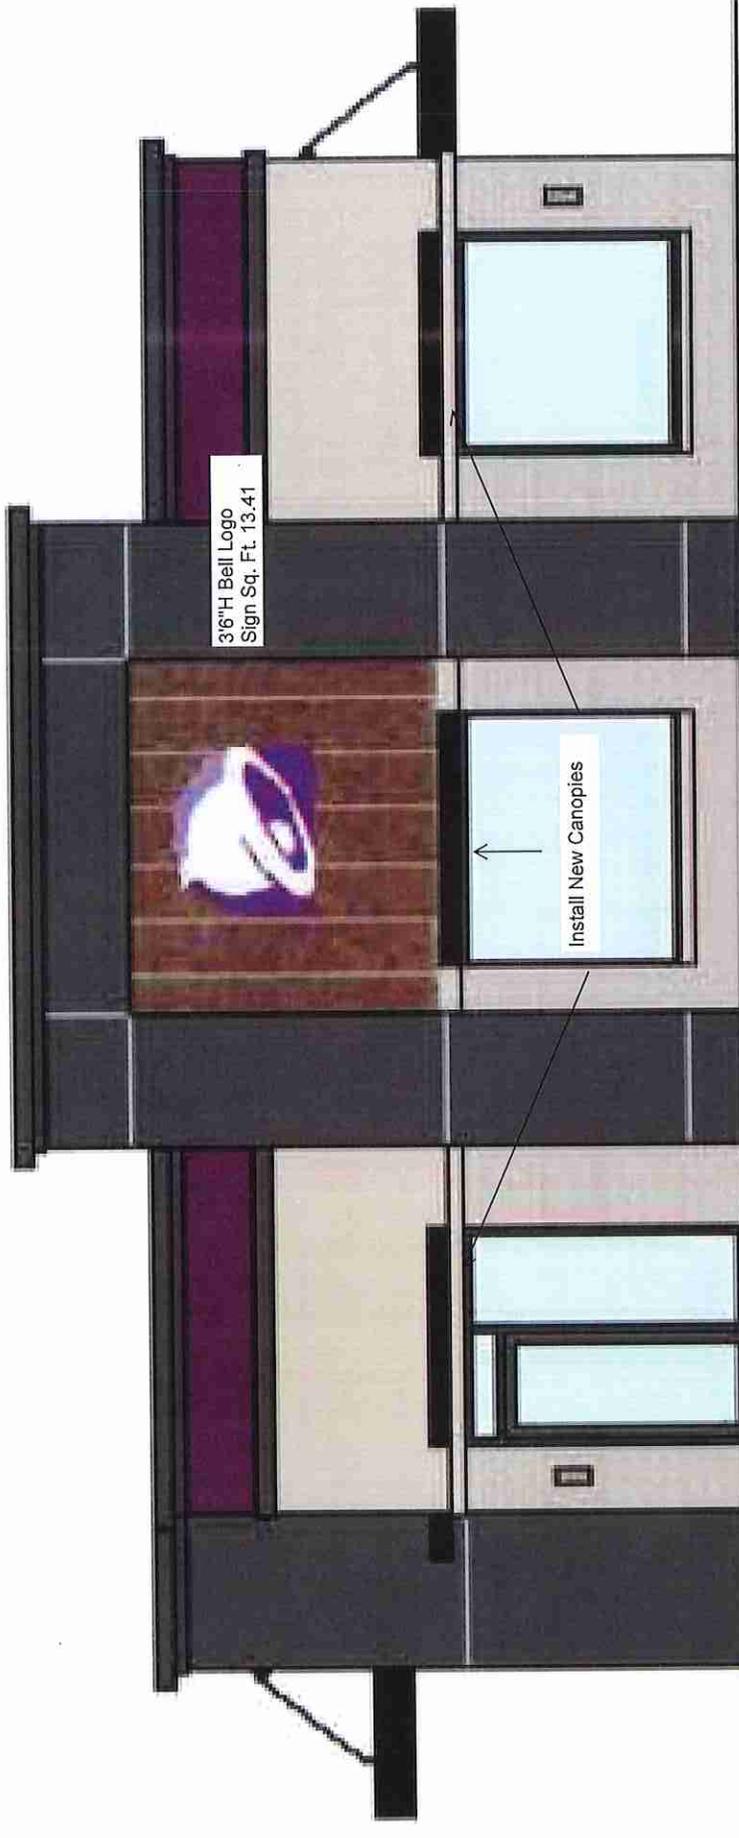

WEST ELEVATION



These drawings and designs are the exclusive property of Everbrite, LLC. Use or duplication in any manner without express written permission of Everbrite, LLC, is prohibited.

Prepared By: Christopher Koob

Date: 05/15/2023

PIF: 485587-0

Customer Signature:

Everbrite, LLC - 4948 South 110th Street - Greenfield, WI 53228 - www.everbrite.com


Customer/Site No: 700R

Address: 700 N Milwaukee Rd Vernon Hills, IL 60061

Description: Taco Bell



LAST REVISED AUGUST 11, 2023

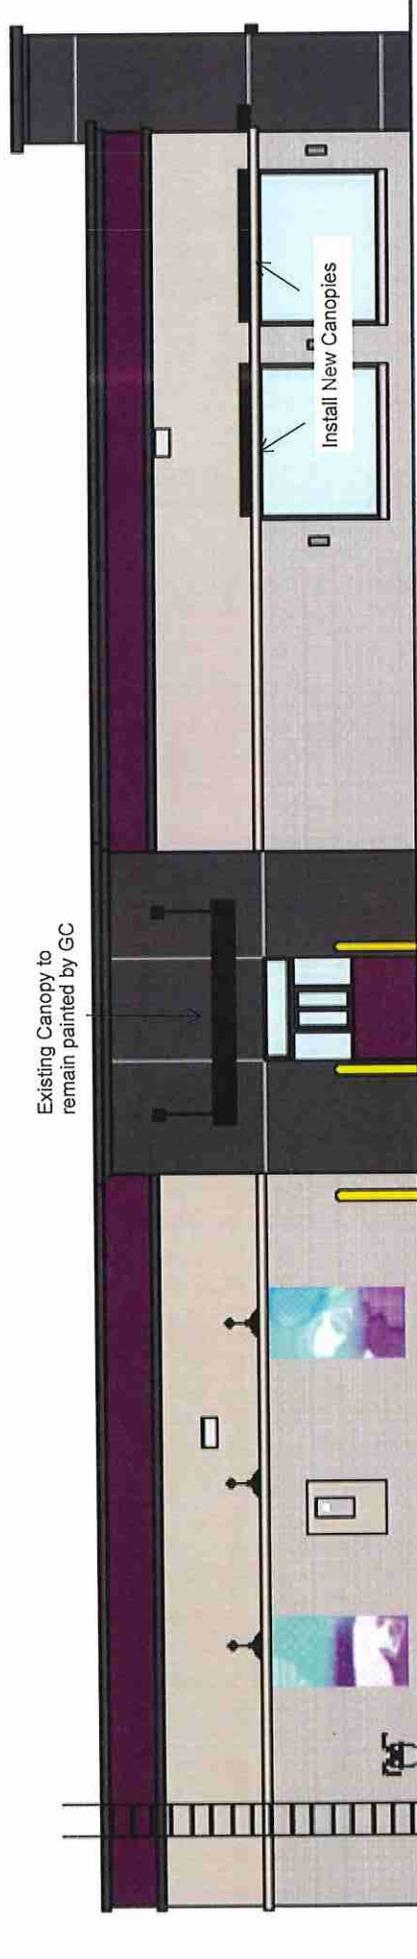

** NORTH ELEVATION

SOUTH ELEVATION

1R-12

These drawings and designs are the exclusive property of Everbrite, LLC. Use or duplication in any manner, without express written permission of Everbrite, LLC, is prohibited.



Prepared By: Christopher Koob

Date: 05/15/2023

PIF: 485587-0

Customer Signature:

Everbrite, LLC - 4949 South 110th Street - Greenfield, WI 53228 - www.everbrite.com


Customer/Site No: 700R

Address: 700 N Milwaukee Rd Vernon Hills, IL 60061

Description: Taco Bell



LAST REVISED AUGUST 11, 2023

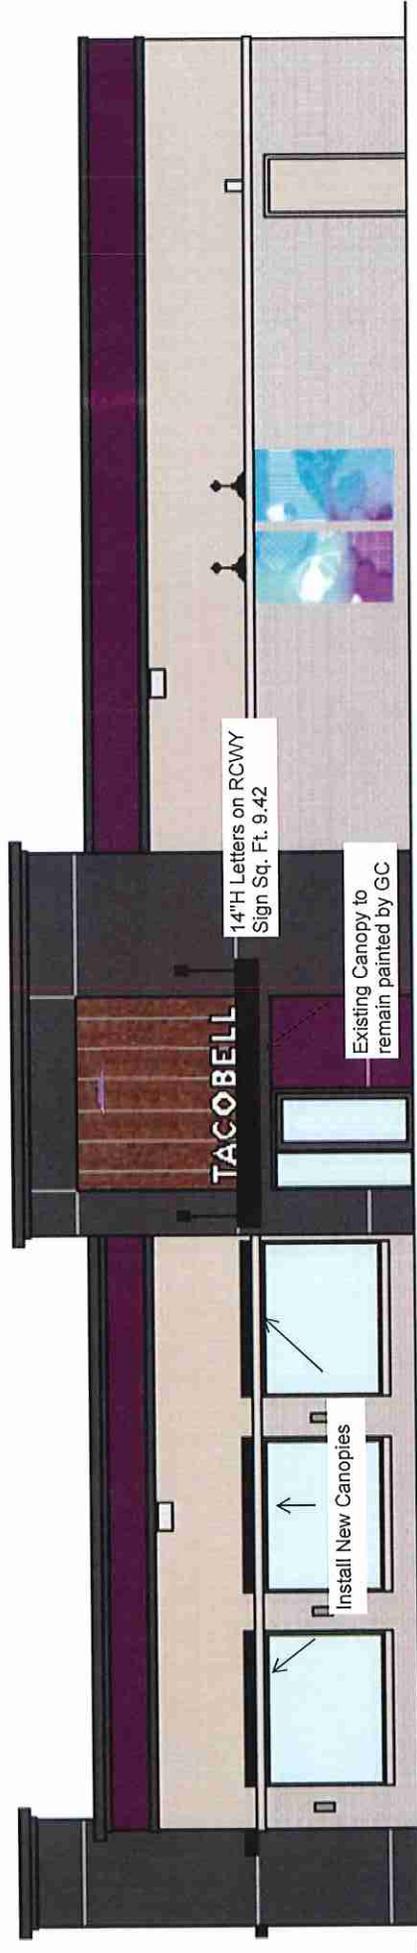

** SOUTH ELEVATION

NORTH ELEVATION

These drawings and designs are the exclusive property of Everbrite, LLC. If you are not an authorized representative of Everbrite, LLC, do not publish or reproduce.



Prepared By: Christopher Koob

Date: 05/15/2023

PIF: 485567-0

Customer Signature:

Everbrite, LLC - 4948 South 110th Street - Greenfield, WI 53228 - www.everbrite.com


Customer/Site No: 700R

Address: 700 N Milwaukee Rd Vernon Hills, IL 60061

Description: Taco Bell



LAST REVISED AUGUST 11, 2023

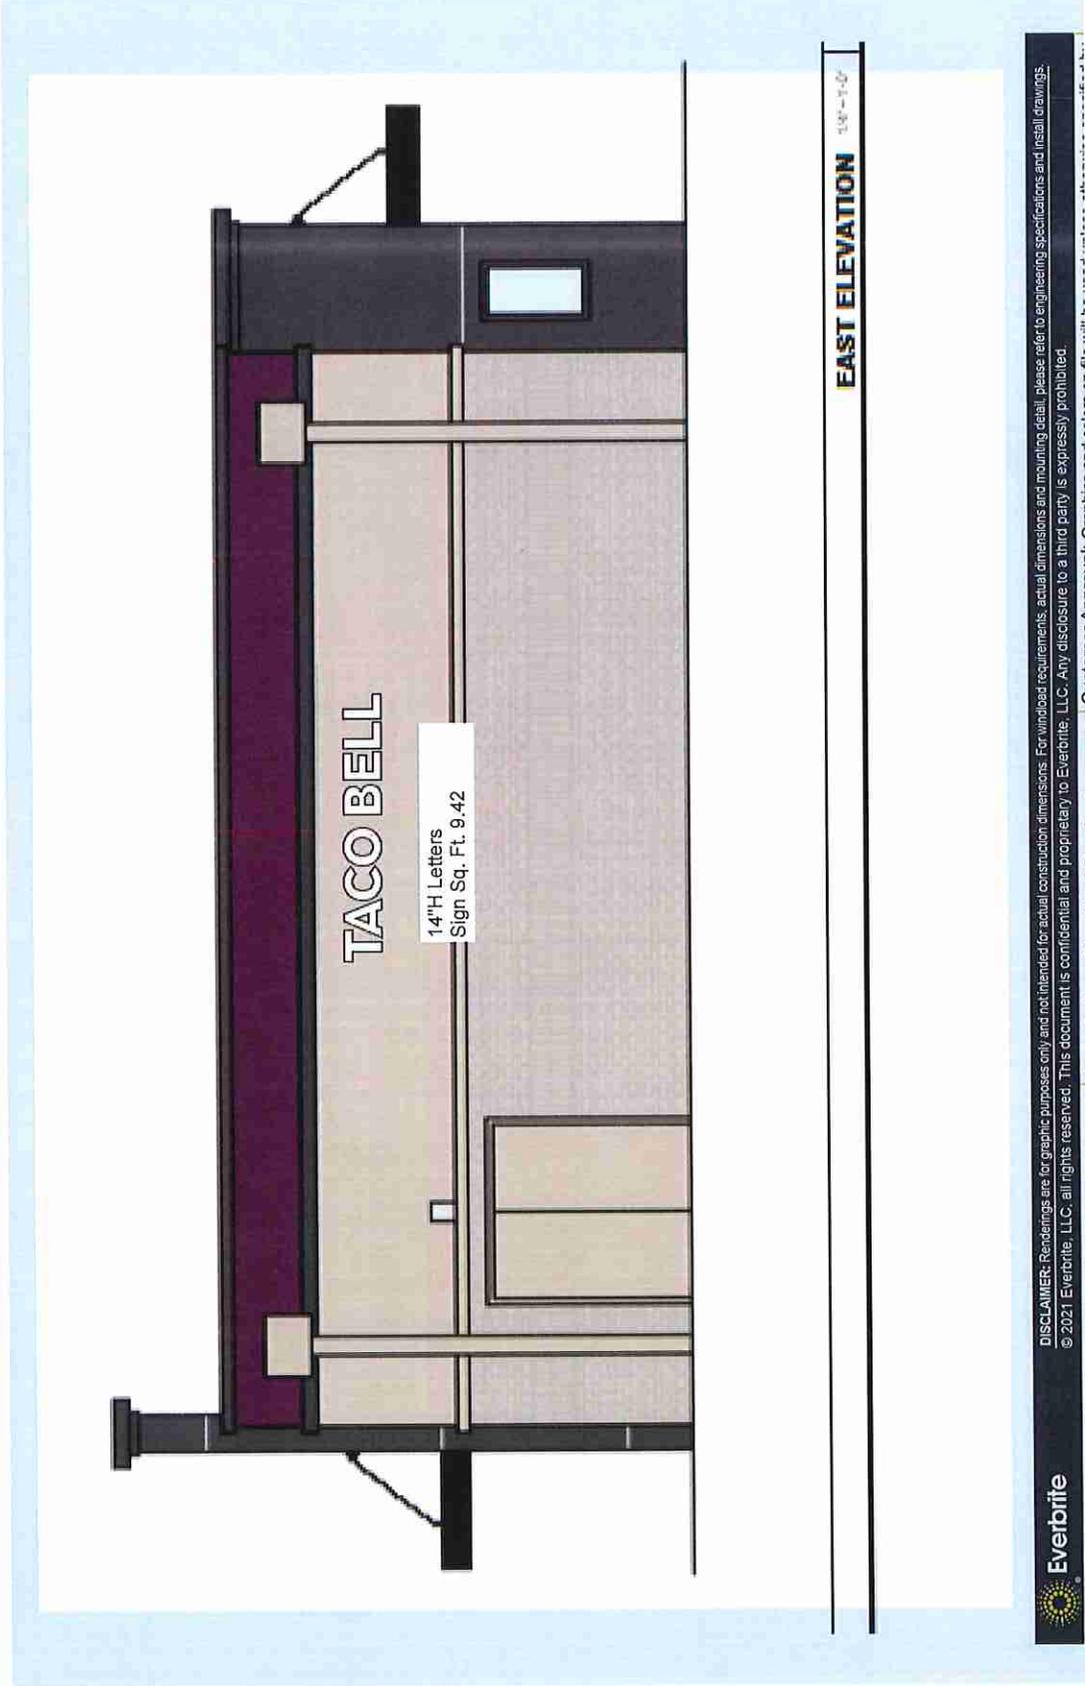

EAST ELEVATION 1/8\"/>



DISCLAIMER: Renderings are for graphic purposes only and not intended for actual construction dimensions. For windload requirements, actual dimensions and mounting detail, please refer to engineering specifications and install drawings.
 © 2021 Everbrite, LLC. All rights reserved. This document is confidential and proprietary to Everbrite, LLC. Any disclosure to a third party is expressly prohibited.

Everbrite, LLC - 4949 South 110th Street - Greenfield, WI 53221 - www.everbrite.com

Customer/Site No: 700R
 Address: 700 N Milwaukee Rd Vernon Hills, IL 60061
 Description: Taco Bell

Prepared By: Christopher Koob

Date: 05/15/2023

PIF: 485587-0

Customer Signature:



Everbrite

LAST REVISED AUGUST 11, 2023



PAN FLAT REPLACEMENT FACE
Scale: 1/2" = 1'-0"

Replace existing faces with new faces
Paint pole and cabinet black
Led retro cabinet

Everbrite Everbrite, LLC - 4949 South 14th Street - Greenfield, WI 53226 - www.everbrite.com
DISCLAIMER: Renderings are for graphic purposes only and not intended for actual construction dimensions. For windload requirements, actual dimensions and mounting detail, please refer to engineering specifications and install drawings.
© 2023 Everbrite, LLC; all rights reserved. This document is confidential and proprietary to Everbrite, LLC. Any disclosure to a third party is expressly prohibited.

	Prepared By: Christopher Koob Date: 05/15/2023 Customer Signature:
	Customer/Site No: 700R Address: 700 N Milwaukee Rd Vernon Hills, IL 60061 Description: Taco Bell

These drawings and designs are the exclusive property of Everbrite, LLC. Use or duplication in any manner without express written permission of Everbrite, LLC is prohibited.

LAST REVISED AUGUST 11, 2023

CNPY, TB 6" SIZE VARIES (Custom)


INSTALLER TO PROVIDE COMPLETION PHOTOS OF MOUNTING CONNECTION POINTS, OVERALL ELEVATION, AND SEALED PENETRATION.

SIGN ASSEMBLY IS INTENDED FOR OUTDOOR WET LOCATION


INSTALLER TO VERIFY SIGN IS PROPERLY INSTALLED, CONNECTED AND GROUNDED. THIS DRAWING IS FOR INSTALLATION PURPOSES ONLY AND NOT TO BE USED FOR MANUFACTURING.

INSTALLATION INSTRUCTIONS


1. OPEN PACKAGING CAREFULLY AND INSPECT FOR DAMAGE.
2. DETERMINE CANOPY LOCATION AND TAPE UP THE TEMPLATE (IF PROVIDED) ON THE SURFACE TO WHICH IT WILL BE INSTALLED. RECEIVE CONFIRMATION FROM CLIENT.
3. LAYOUT AND PRE-DRILL ALL REQUIRED MOUNTING.
4. FILL ALL HOLES WITH SILICONE PRIOR TO MOUNTING THE CANOPY.
5. ALIGN CANOPY TO MATCHING PRE-DRILLED HOLES WHILE INSERTING FASTENERS THROUGH CANOPY, WALL AND BLOCKING (AS REQ'D). FASTEN WITH HARDWARE. USE PVC SLEEVES TO PROTECT WALL FINISH OVER SHEATHING IF NECESSARY.
6. PERFORM TOUCH-UP AS REQUIRED
7. CLEAN INSTALLATION WORK SITE OF ALL EXCESS MATERIALS AND DEBRIS. DO NOT DISCARD ANY MATERIAL OR DEBRIS INTO ON SITE DUMPSTERS.

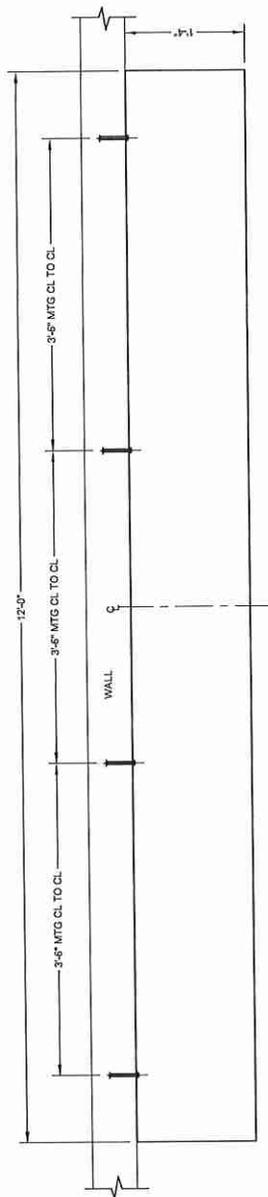

TOP VIEW
SCALE 1:16

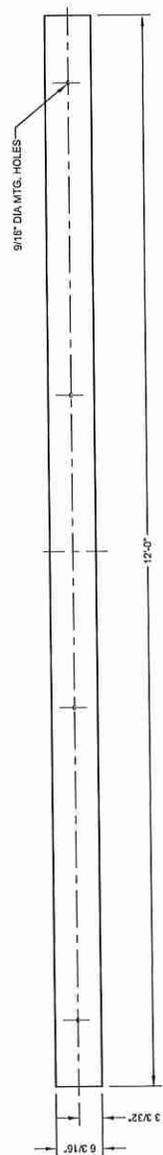

FRONT VIEW
SCALE 1:16

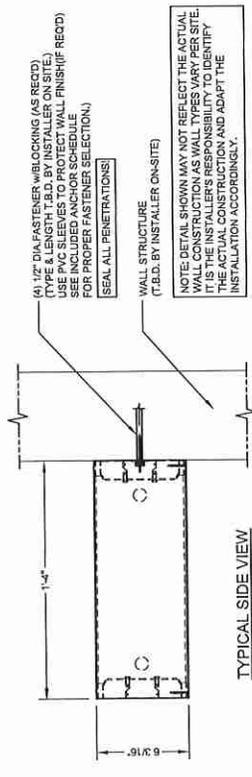

TYPICAL SIDE VIEW
SCALE 1:8

1/2" DIAMETER FASTENER CHART		
WALL CONSTRUCTION	FASTENER	COMMENTS
WOOD BLOCKING ATTACHED BETWEEN AND TO STUDS	THRU BOLT WITH ANGLE OR UNISTRUT ACROSS STUDS LAG BOLTS (4 1/2" EMBEDMENT INTO BLOCKING)	USE APA ENGINEERED WOOD ASSOCIATION FASTENER LOADS FOR PLYWOOD - BOLTS STEP REDUCTION FOR COMBINED WITHDRAWAL AND LATERAL LOADS
BRICK, CONCRETE BLOCK, SOLID CONCRETE	SLEEVE ANCHOR (2" MINIMUM EMBEDMENT)	SEE HILTI TECHNICAL GUIDE
	HILTI HIT-HY 20 OR EQUAL	SEE HILTI TECHNICAL GUIDE

NOTE: ALL FASTENERS TO BE THRU BOLTS IF POSSIBLE. USE ALTERNATE FASTENERS PER WALL TYPE SHOWN ABOVE IF THRU BOLTING IS NOT POSSIBLE. ALL FASTENERS ARE TO BE CHOSEN AND PLACED IN ACCORDANCE WITH THE MANUFACTURER'S INSTALLATION INSTRUCTIONS.

FOOTING BY ... SITE



Prepared By: Christopher Koob
Date: 05/15/2023
Customer Signature:

Customer/Site No: 700R
Address: 700 N Milwaukee Rd Vernon Hills, IL 60061
Description: Taco Bell

Everbrite, LLC - 4949 South 110th Street - Greenfield, WI 53228 - www.everbrite.com

PIF: 485587-0



Everbrite

©

These drawings and documents are the exclusive property of Everbrite, LLC. Use or duplication in any manner without express written permission of Everbrite, LLC is prohibited.

VILLAGE OF VERNON HILLS

ORDINANCE NO. 2023-095

AN ORDINANCE GRANTING VARIATIONS FROM CHAPTER 19, SIGNS, OF THE
VERNON HILLS CODE, FOR TACO BELL, TO BE LOCATED AT 700 MILWAUKEE
AVENUE, UNIT 148

THE 19th DAY OF SEPTEMBER 2023

Published in pamphlet form by the Authority of the
President and Board of Trustees of the Village of
Vernon Hills, Lake County, Illinois, this
19th day of September, 2023


STATE OF ILLINOIS)
)
COUNTY OF LAKE)

CERTIFICATE

I, KEVIN TIMONY, CERTIFY THAT I AM THE DULY APPOINTED AND ACTING VILLAGE CLERK OF THE VILLAGE OF VERNON HILLS, LAKE COUNTY, ILLINOIS. I FURTHER CERTIFY THAT ON SEPTEMBER 19, 2023, THE CORPORATE AUTHORITIES OF SUCH MUNICIPALITY PASSED AND APPROVED ORDINANCE NO. 2023-095 AN ORDINANCE GRANTING VARIATIONS FROM CHAPTER 19, SIGNS, OF THE VERNON HILLS CODE, FOR TACO BELL, TO BE LOCATED AT 700 MILWAUKEE AVENUE, UNIT 148.

THE PAMPHLET FOR ORDINANCE NO. 2023-095 INCLUDING THE ORDINANCE AND A COVER SHEET THEREOF, WAS PREPARED, AND A COPY DATED SEPTEMBER 19, 2023 AND CONTINUING FOR AT LEAST TEN DAYS THEREAFTER. COPIES OF SUCH ORDINANCE WERE ALSO AVAILABLE FOR PUBLIC INSPECTION UPON REQUEST IN THE OFFICE OF THE VILLAGE CLERK.

DATED IN VERNON HILLS, ILLINOIS, THIS 19TH DAY OF SEPTEMBER 2023.

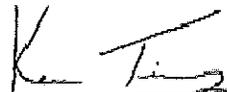


Kevin Timony, Village Clerk



AFFIDAVIT OF SERVICE

STATE OF ILLINOIS)
)
COUNTY OF LAKE)

I, KEVIN TIMONY, BEING FIRST DULY APPOINTED, DEPOSES AND SAYS ON OATH THAT AS VILLAGE CLERK OF THE VILLAGE OF VERNON HILLS, HE DID CAUSE THE FOREGOING CERTIFICATE FOR ORDINANCE NO. 2023-095 AN ORDINANCE GRANTING VARIATIONS FROM CHAPTER 19, SIGNS, OF THE VERNON HILLS CODE, FOR TACO BELL, TO BE LOCATED AT 700 MILWAUKEE AVENUE, UNIT 148 TO BE POSTED IN THE VILLAGE HALL AS REQUIRED BY LAW FROM SEPTEMBER 19, 2023 TO SEPTEMBER 25, 2023.

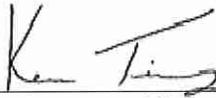

Kevin Timony, Village Clerk

SUBSCRIBED AND SWORN TO BEFORE ME
THIS 19th DAY OF SEPTEMBER 2023



Notary Public

