



8'-0"

HAWTHORN HILLS
Fashion Square

TENANT

TENANT

TENANT

TENANT

TENANT

2'-8"

2'-8"

2'-0"

2'-0"

2'-0"

2'-0"

2'-8"

12'-0"

13'-4"

2'-8"

3'-4"


Driviot or Z Brick to match
Shopping Center's field Brick

Brick Veneer
Color Belden
#509-505

Pyran Sign Concept 3

SCALE: 1/4" = 1'-0"



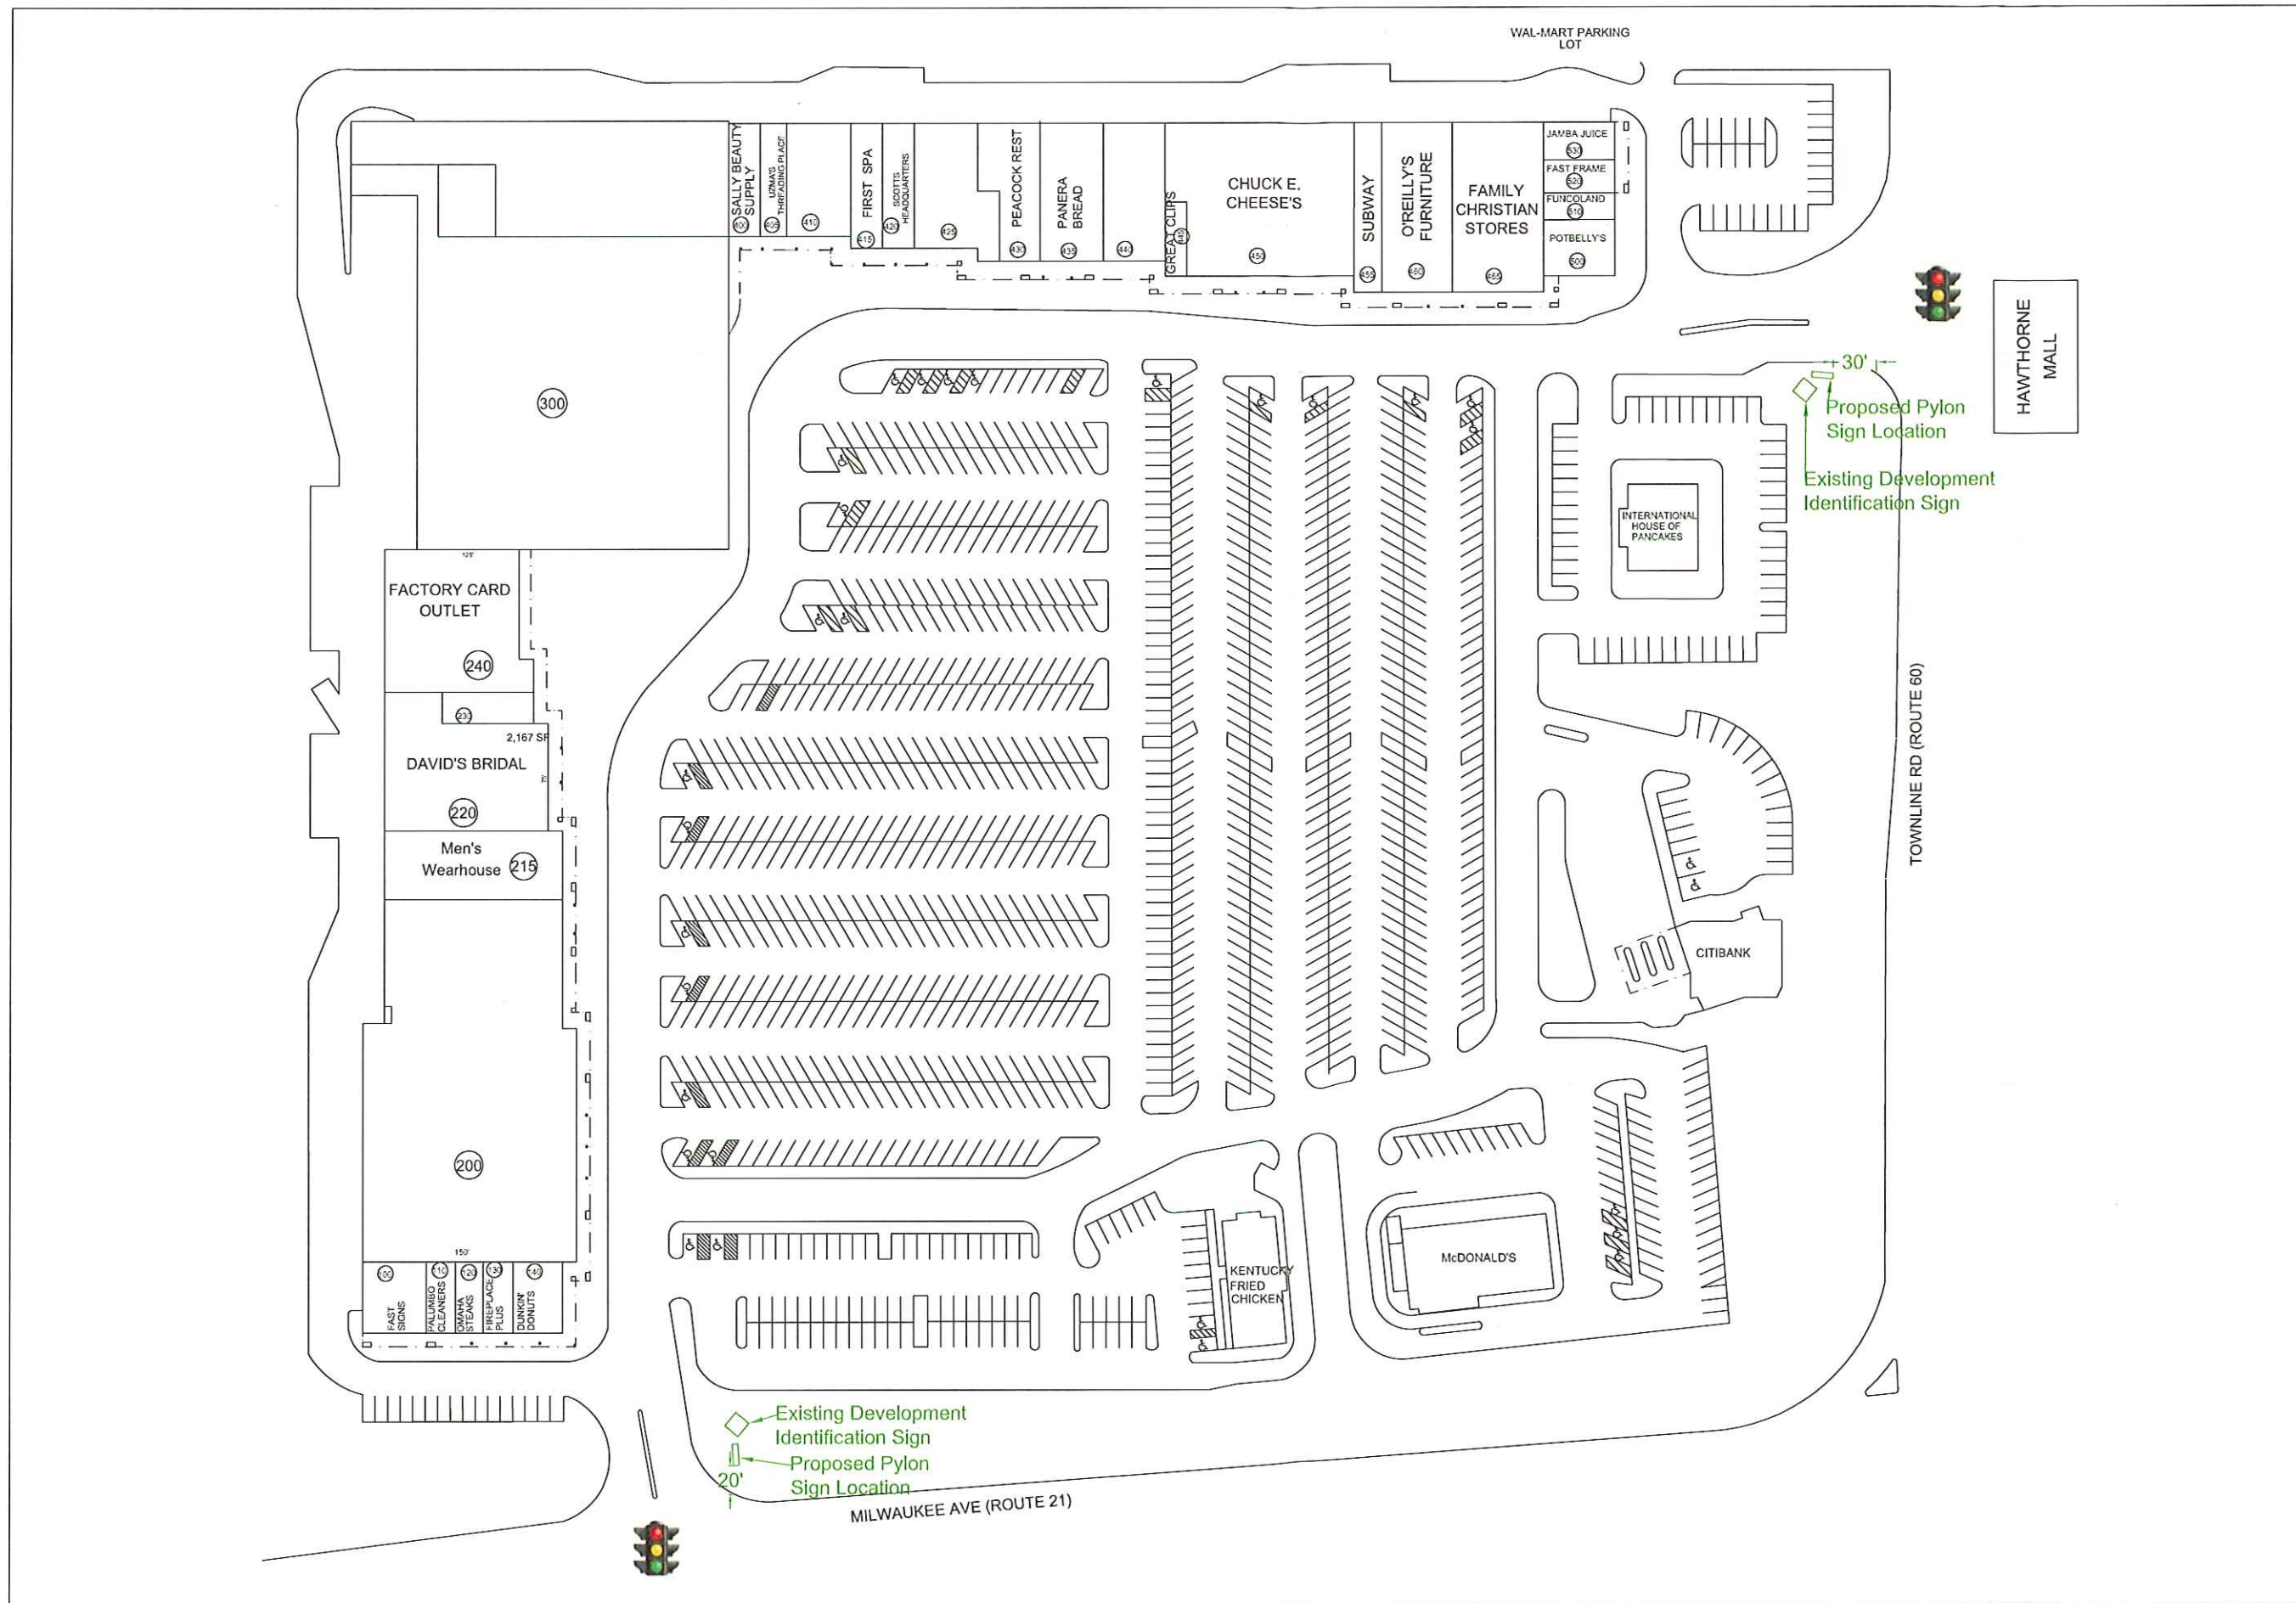


REVISIONS	BY
13.15.09	



CHASE PROPERTIES LTD.
 25825 SCIENCE PARK DRIVE
 SUITE 355
 BEACHWOOD, OHIO 44122
 (216-464-6626)

HAWTHORN HILLS
 FASHION SQUARE
 VERNON HILLS, ILLINOIS

DRAWN
CHECKED
DATE 03.14.02
SCALE 1" = 60'-0"
JOB NUMBER
SHEET
SP
OF SHEETS

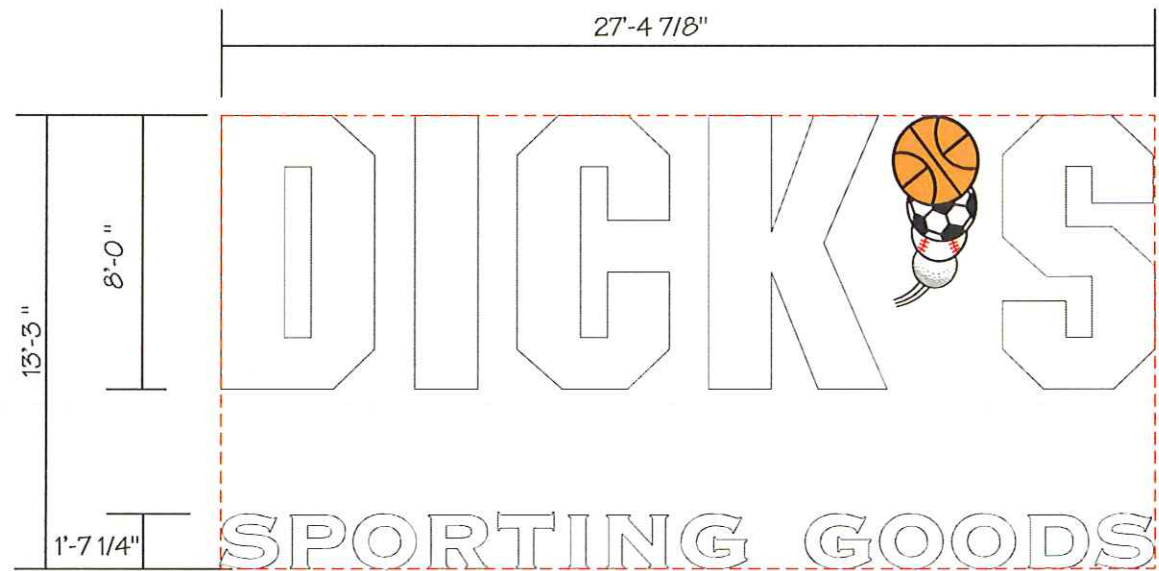

Internally Illuminated Channel Letters
Scale: 3/16" = 1'

ALL DIMENSIONS & MATERIAL
NEED TO BE FIELD VERIFIED

Signage	Colors
= 363.13 sq.ft.	<ul style="list-style-type: none"> Basketball, PMS 151C, (Vinyl = Tangerine #3630-84) Soccer ball, (Vinyl = Black #7725-22) Baseball, PMS 1797C, (Vinyl = Red Tangerine #3630-33) Golf ball, PMS 430C, (Vinyl = Silver Grey #3630-51) Background, (Paint = Matthews Mixed, MAP Dick's Green, #S0A8355SP)
Weight	
= ___ lbs	





Revisions:			
REV	DATE	DESCRIPTION	BY

imageone ind.
identification specialists
125 Phyllis Drive
Croydon, PA 19021
(215) 826-0880 Phone
(215) 826-0514 Fax

Design and construction documents as instruments of service are given in confidence and remain property of Imageone Industries. The use of this design and construction documents for purposes other than the specific project named herein is strictly prohibited without the express written consent of Imageone Industries

Location:	Vernon Hills
Description:	Elevation

Drawn By:	MjD	Date:	11/2/09
Job No.:	00-000	Scale:	AS NOTED
Drawing No.:	00-000		

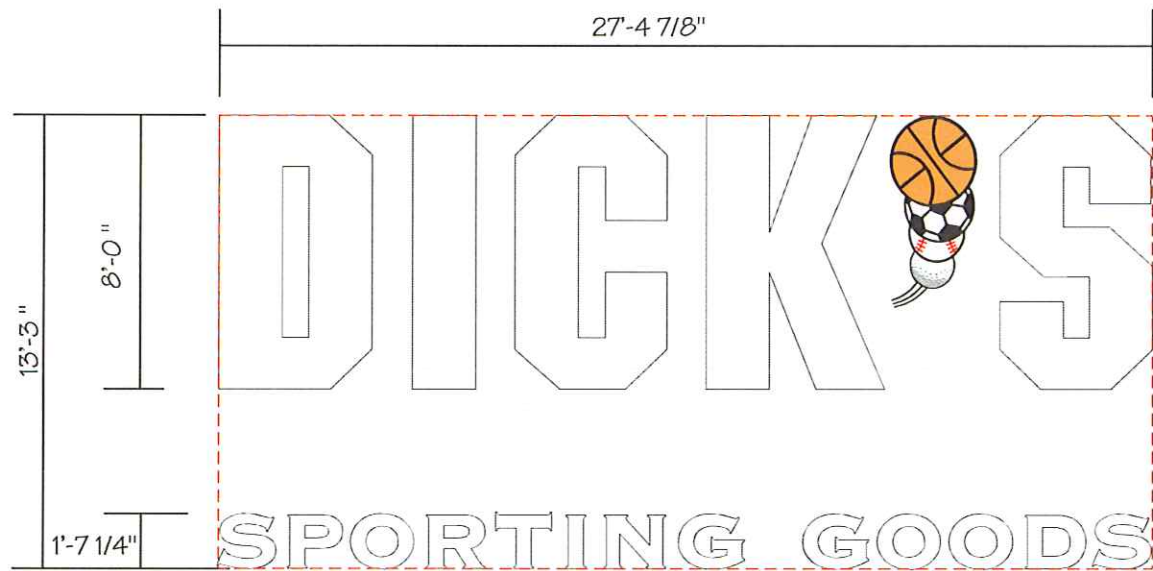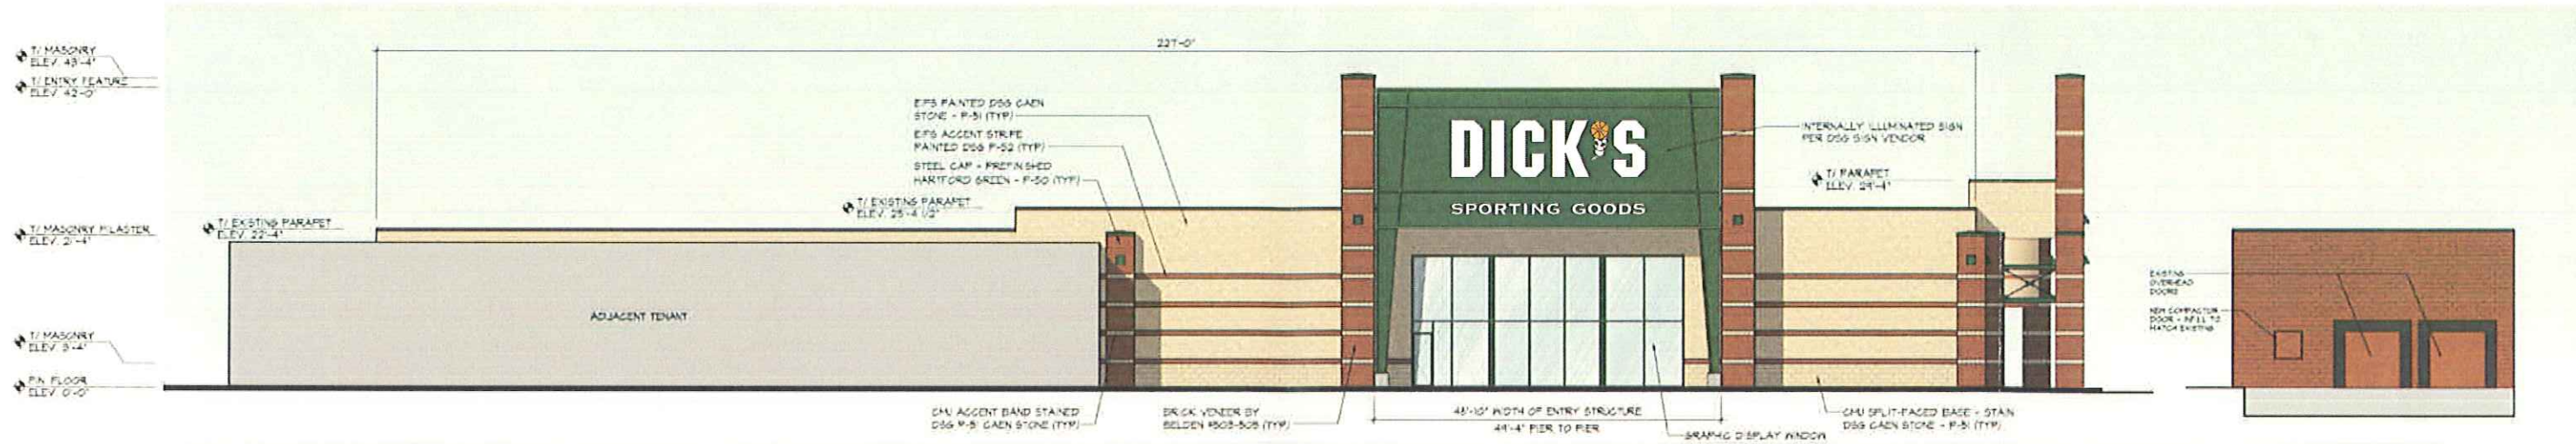

Internally Illuminated Channel Letters
Scale: 3/16" = 1'

ALL DIMENSIONS & MATERIAL
NEED TO BE FIELD VERIFIED

Signage	Colors
= 363.13 sq.ft.	<ul style="list-style-type: none"> Basketball, PMS 151C, (Vinyl = Tangerine #3630-84) Soccer ball, (Vinyl = Black #7725-22) Baseball, PMS 1797C, (Vinyl = Red Tangerine #3630-33) Golf ball, PMS 430C, (Vinyl = Silver Grey #3630-51) Background, (Paint = Matthews Mixed, MAP Dick's Green, #S0A8355SP)
Weight	
= ___ lbs	



Revisions:			
REV	DATE	DESCRIPTION	BY

1 imageone ind.
identification specialists
125 Phyllis Drive
Croydon, PA 19021
(215) 826-0880 Phone
(215) 826-0514 Fax

Design and construction documents as instruments of service are given in confidence and remain property of Imageone Industries. The use of this design and construction documents for purposes other than the specific project named herein is strictly prohibited without the express written consent of Imageone Industries.

Location:	Vernon Hills
Description:	Elevation

Drawn By:	MJD	Date:	11/2/09
Job No.:	00-000	Scale:	AS NOTED
Drawing No.:	00-000		