


**VILLAGE OF VERNON HILLS  
EXHIBIT NO. 18**

**WATER SERVICE CONNECTION**

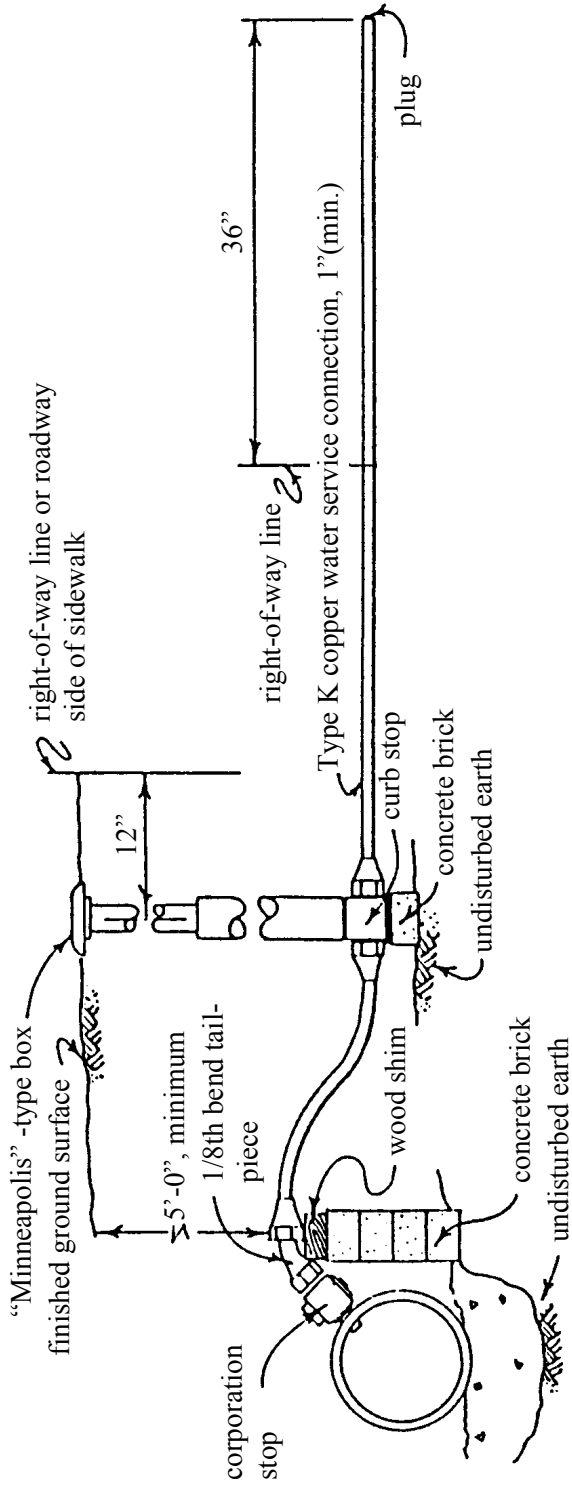

Notes:

1. Use an extra two feet of copper water service connection between the corporation stop and the curb stop to serve as a strain relief.
2. Curb box shall have a plug-type lid.
3. Marker post required at all stubs.